

PROJECT NAME

**CARSON
RESIDENCE**

PROJECT LOCATION

ICE POND DR
PORTLAND, MAINE

BUILT BY

SHEET NAME


ELEVATIONS

© ALL RIGHTS RESERVED
ALL IDEAS, DESIGNS AND PLANS INDICATED OR REPRESENTED BY THESE DRAWINGS ARE THE PROPERTY OF CURRAN DRAFTING & DESIGN AND WERE CREATED AND DEVELOPED FOR USE ON, OR IN CONNECTION WITH THE SPECIFIED PROJECT NAME & ADDRESS. NONE OF SUCH IDEAS, DESIGNS AND PLANS SHALL BE REUSED, REPRODUCED OR COPIED BY ANYONE FOR ANY PURPOSE WHATSOEVER WITHOUT THE WRITTEN PERMISSION OF CURRAN DRAFTING AND DESIGN. THESE PLANS ARE INTENDED FOR A ONE TIME BUILD ONLY. THESE PLANS ARE AN ILLEGAL COPY IF THE LARGE "C" IN THE TITLE BLOCK IS NOT "RED" IN COLOR.

DRAWN BY: M.P.C.
CHECKED BY: M.P.C.

SCALE: AS-NOTED
DATE: 01/04/18
FILE NUMBER 17-0057

REVISIONS:

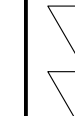

A-1



2 LEFT SIDE ELEVATION
1/4" = 1'-0"



1 FRONT ELEVATION
1/4" = 1'-0"

NUM	MANUF #	R.O. - W" x H"	QTY.	GRILLS	NOTES
Ⓐ	TW30410	3'-2 1/2" x 5'-0 1/2"	4	4/1	DBL HUNG. EGRESS
Ⓑ	TW30410	3'-2 1/2" x 5'-0 1/2"	1	4/1	DBL HUNG. EGRESS TEMP GLS
Ⓒ	TW30410-2	6'-3 1/2" x 5'-0 1/2"	2	4/1	MULLED DBL HUNG. EGRESS
Ⓓ	TW30410-3	9'-5 1/2" x 5'-0 1/2"	1	4/1	TRIP. MULLED DBL HUNG. EGRS
Ⓔ	TW30310	3'-2 1/2" x 4'-0 1/2"	4	4/1	DBL HUNG.
Ⓕ	TW30310-2	6'-3 1/2" x 4'-0 1/2"	1	4/1	DBL HUNG.
Ⓖ	TW3032	3'-2 1/2" x 3'-4 1/2"	1	4/1	DBL HUNG.
Ⓗ	TW30210	3'-2 1/2" x 3'-0 1/2"	4	4/1	DBL HUNG.
Ⓘ	TW2432	2'-6 1/2" x 3'-4 1/2"	1	4/1	DBL HUNG.
Ⓚ	AN61	6'-0 1/2" x 1'-9"	1	4 LT	AWNING, OPERABLE
Ⓛ	A31	3'-0 1/2" x 2'-0 1/2"	4	4 LT	AWNING, OPERABLE
Ⓜ	FWH90611SASR	9'-0" x 6'-11"	1	4 LT	FRENCHWOOD HINGED PATIO
Ⓝ	THERMA-TRU FRONT DOOR	T.B.D.	1		3/0 - 6/8
Ⓟ	THERMA-TRU GARAGE SIDE DOOR	T.B.D.	1		3/0 - 6/8
Ⓠ	20 MIN FIRE RATED DOOR	T.B.D.	1		2/6 - 6/8

NOTE: Ⓠ INDICATES COMBO SMOKE & CO DETECTOR LOCATION

1ST FLOOR1038 SQ. FT.
2ND FLOOR1175 SQ. FT.
TOTAL2213 SQ. FT.



3 RIGHT SIDE ELEVATION
1/4" = 1'-0"



4 REAR ELEVATION
1/4" = 1'-0"