


TYPICAL LAYOUT SHOWN FOR GENERAL DETAIL ONLY. GAS LINES ON-SITE PER LOCAL CODES AND REQUIREMENTS.

- Note:
1. Total BTU's = 256,000
 2. Max. Column Length = 40'
 3. Shut-off Valve Req'd for Each Appliance
 4. Only one Fireplace

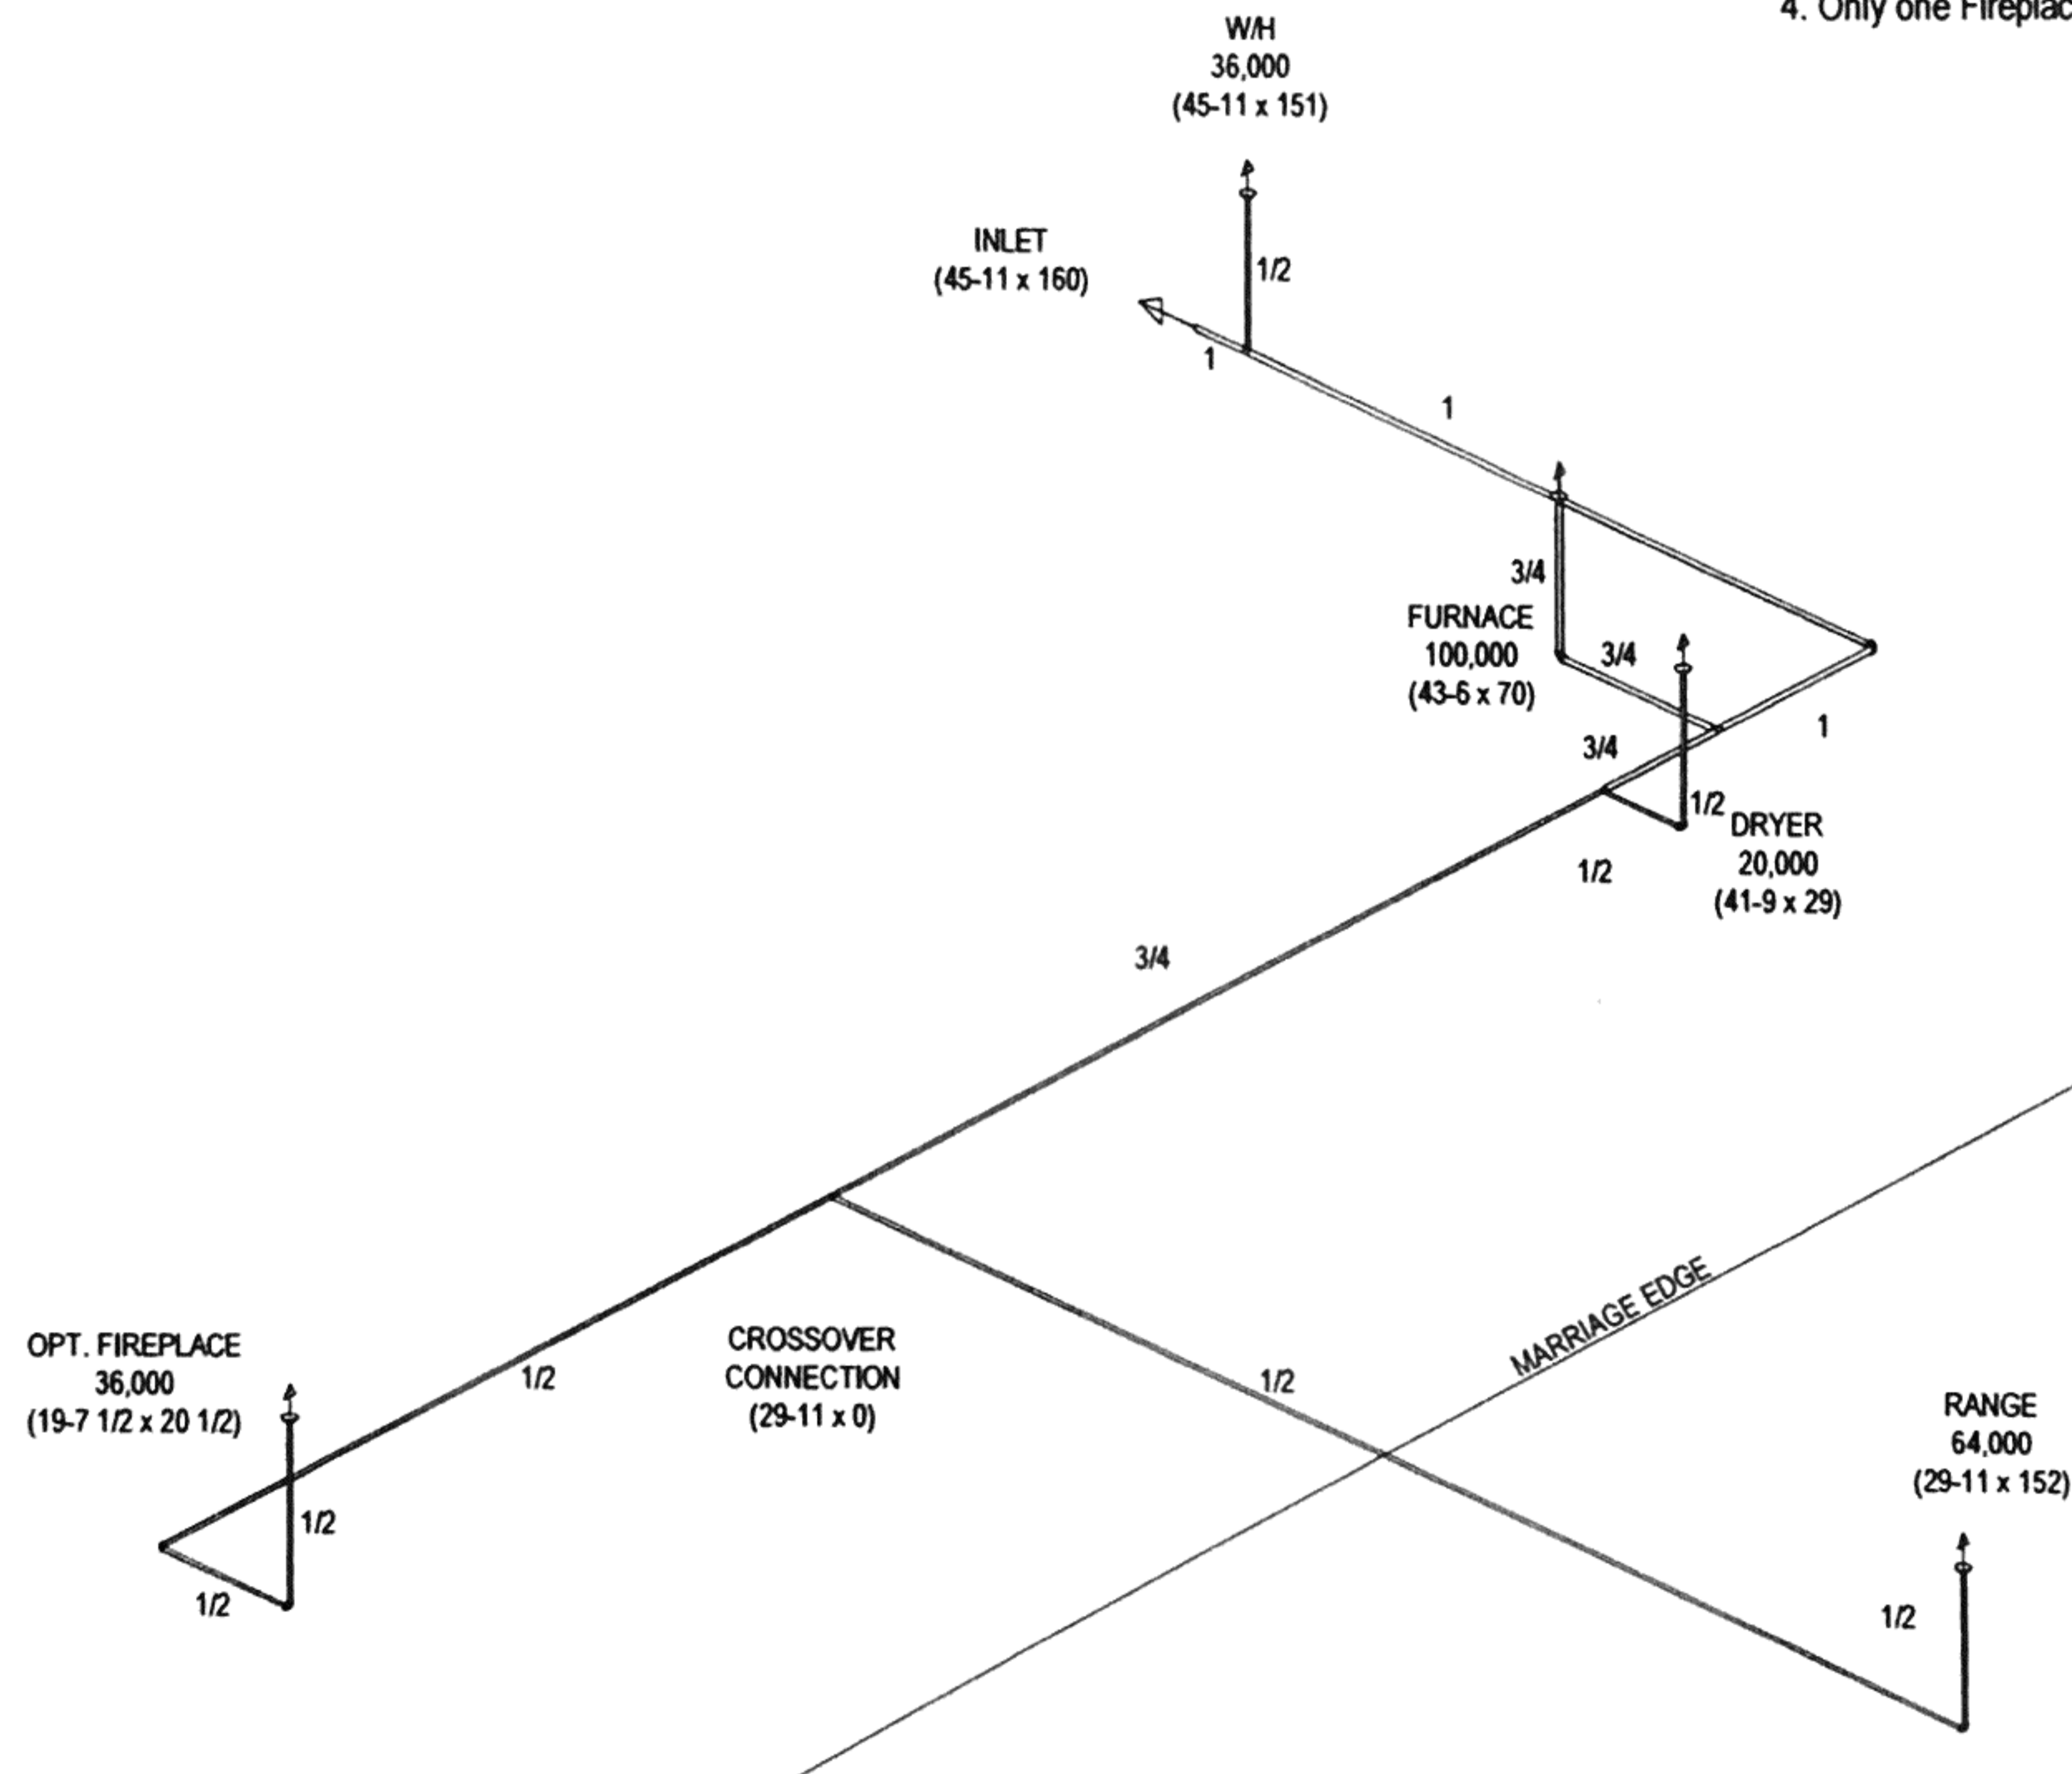

Builder Pennwest Homes

Title Typical Gas Lines

Callout 2634

Revisions

Date	Number

Scale N.T.S.

Drawn By RM

Date 03/03/2014

Reference NONE

Cust. Stock

Dir Schiew Home Builders

Model/Eng. No. HZ106-A1

Pg. GT