

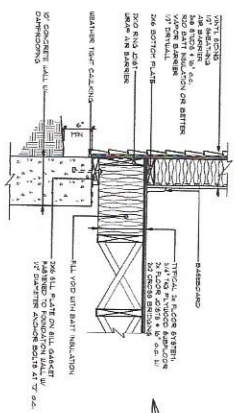
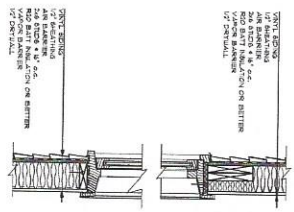


**PRELIMINARY DRAWING  
NOT FOR CONSTRUCTION**

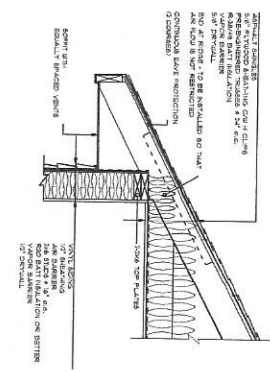

**SECTION**  
SCALE: 1/2" = 1'-0"

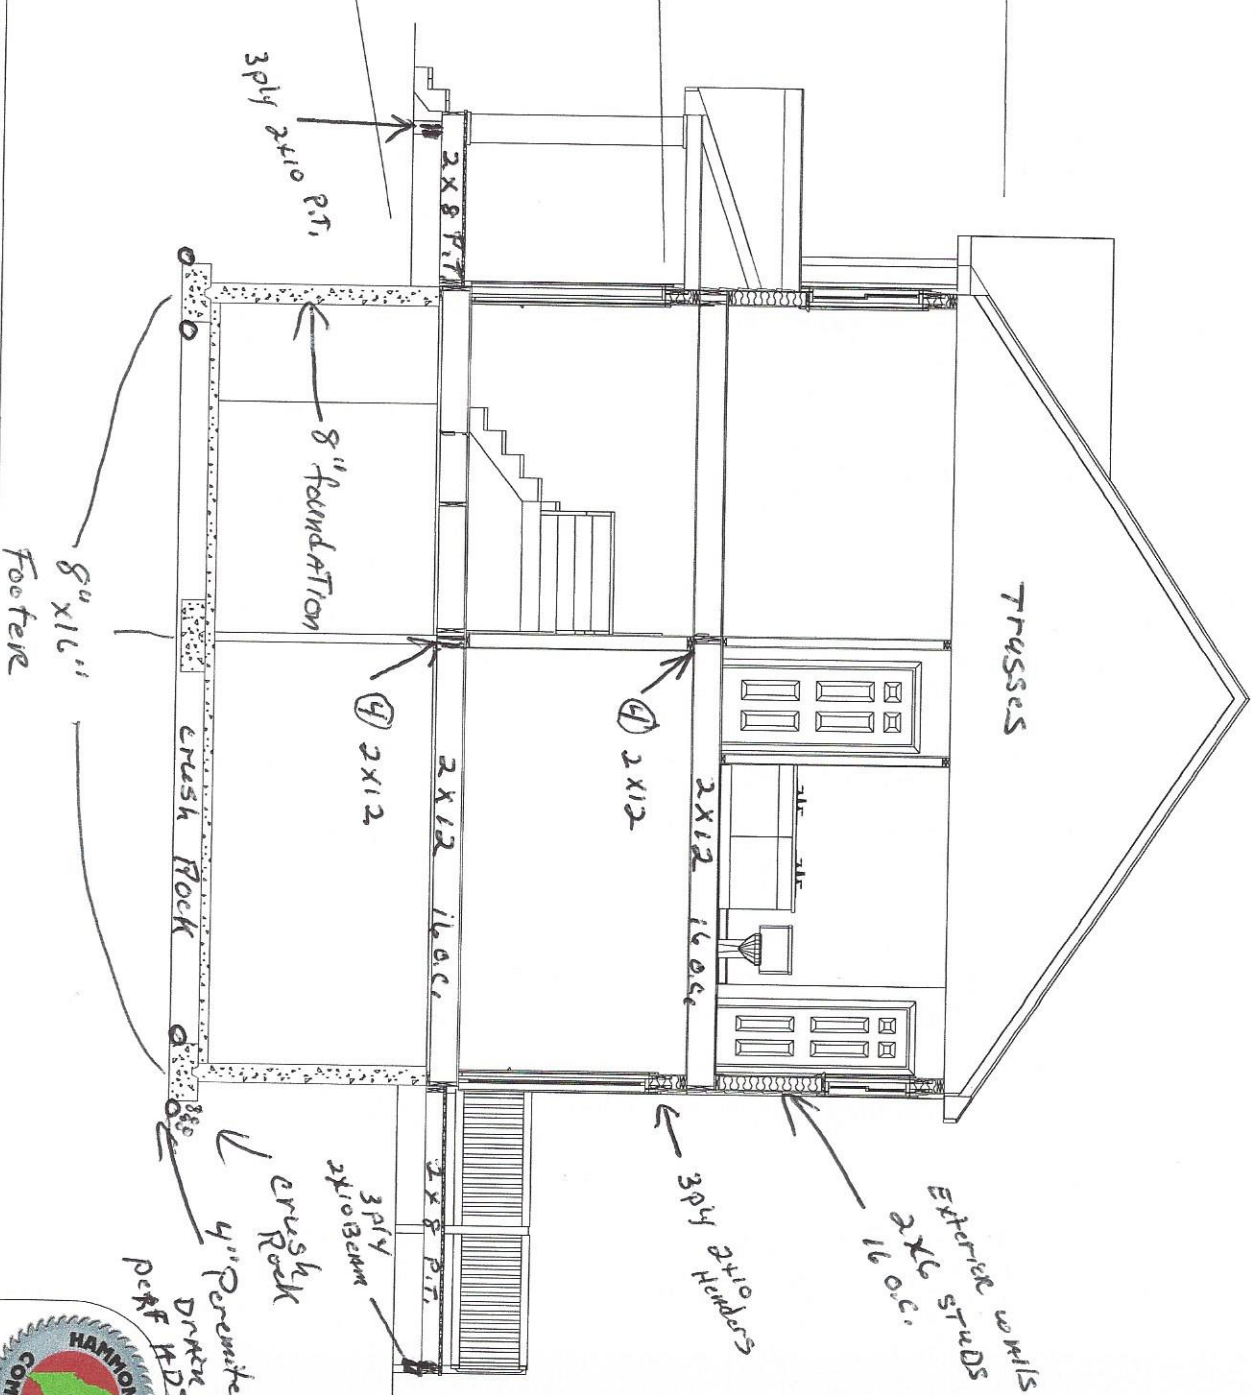

**BRANDON & LAURA GERVAIS**

GERVAIS RESIDENCE 28 X 36 2 STORY

DRAWING #	DATE	BY	CHKD
2816064	Friday November 18, 2016		
SCALE - AS NOTED			
FOR	4	OF	4

DRAWINGS ARE PROVIDED BY HAMMOND LUMBER COMPANY AS A SERVICE TO ITS CUSTOMERS AND ARE INTENDED FOR INFORMATIONAL USE ONLY. THE INFORMATION PRESENTED IN THESE DRAWINGS IS NOT PREPARED OR REVIEWED BY A REGISTERED ARCHITECT AND SHOULD NOT BE USED AS A BASIS FOR CONSTRUCTION. HAMMOND LUMBER COMPANY SUGGESTS THAT ITS CUSTOMERS SEEK THE SERVICES OF A REGISTERED ARCHITECT TO OBTAIN TECHNICAL BLUEPRINTS IF THE CUSTOMER DESIRES TO PROCEED FURTHER. DRAWINGS ARE NOT TO BE USED AS A BASIS FOR CONSTRUCTION AND HAMMOND LUMBER COMPANY DISCLAIMS ANY RESPONSIBILITY IF THEY ARE SO USED.

**Hammond Lumber Company**  
 1-866-HAMMOND  
 www.hammondlumber.com  
 1800 E. 1st St. • Fargo, ND 58102  
 (701) 785-1111

