



PRELIMINARY DRAWING
NOT FOR CONSTRUCTION

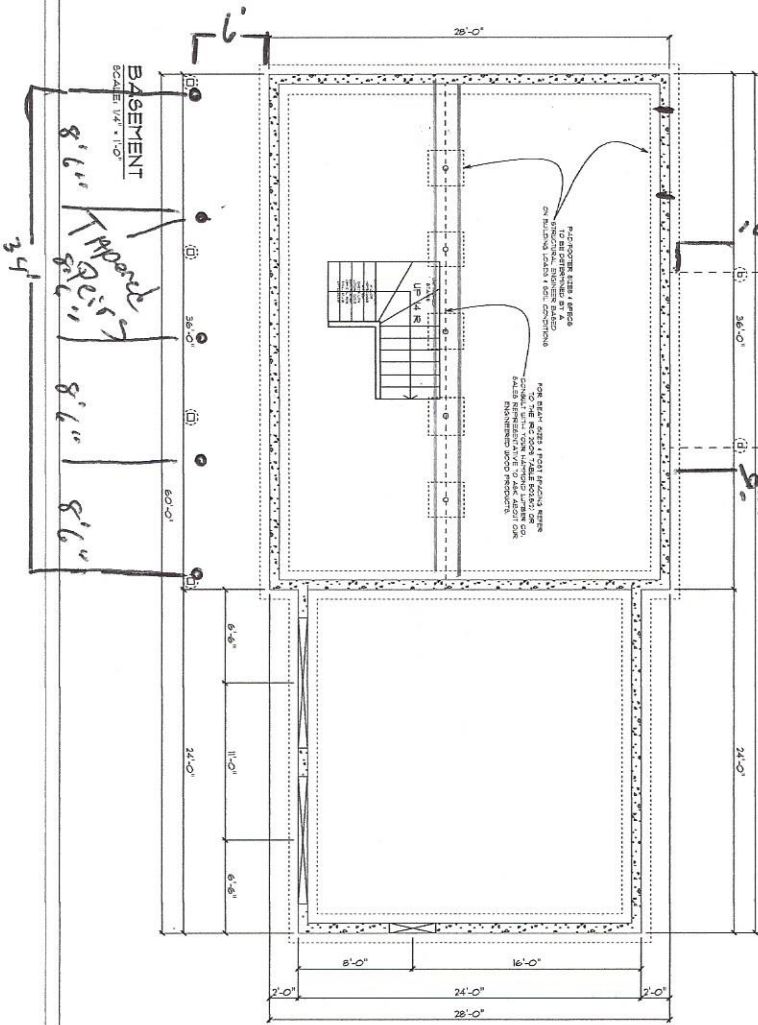

ROOF VIEW
SCALE: 1/4" = 1'-0"

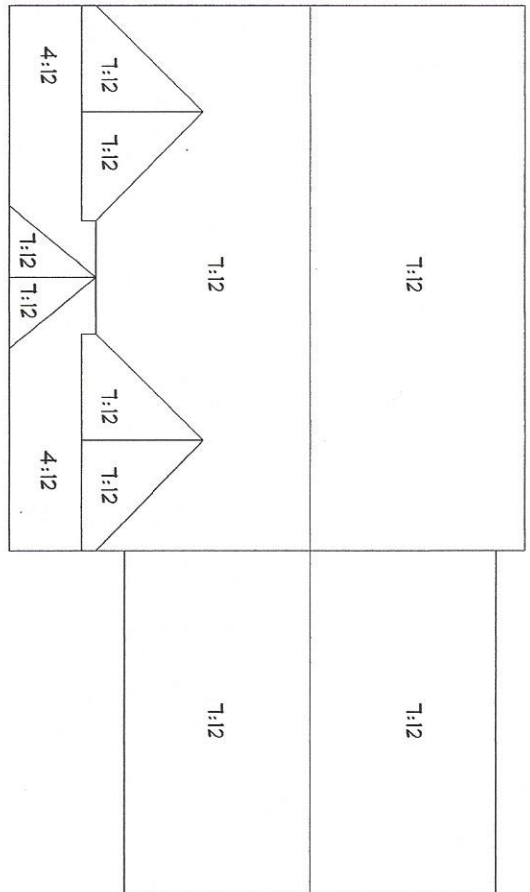

BRANDON & LAURA GERVAIS

GERVAIS RESIDENCE 28 X 36 2 STORY

DATE	Friday, November 18, 2016	12-20-16
JUN	SCALE - AS NOTED	
POR	2	4

DRAWINGS ARE PROVIDED BY HAMMOND LUMBER COMPANY AS A SERVICE TO ITS CUSTOMERS AND ARE INTENDED FOR INFORMATIONAL AND ILLUSTRATIVE PURPOSES ONLY. THE INFORMATION PRESENTED IN THESE DRAWINGS IS NOT PREPARED OR REVIEWED BY A REGISTERED ARCHITECT AND SHOULD NOT BE USED AS A BASIS FOR CONSTRUCTION. HAMMOND LUMBER COMPANY SUGGESTS THAT ITS CUSTOMERS SEEK THE SERVICES OF A REGISTERED ARCHITECT TO OBTAIN TECHNICAL ASSISTANCE IN THE CUSTOMER'S DESIGN TO PROCEED WITH THESE DRAWINGS AND NOT TO BE USED AS A BASIS FOR CONSTRUCTION AND HAMMOND LUMBER COMPANY DISCLAIMS ANY RESPONSIBILITY IF THEY ARE SO USED.

