


Precast Concrete Deluxe Pier

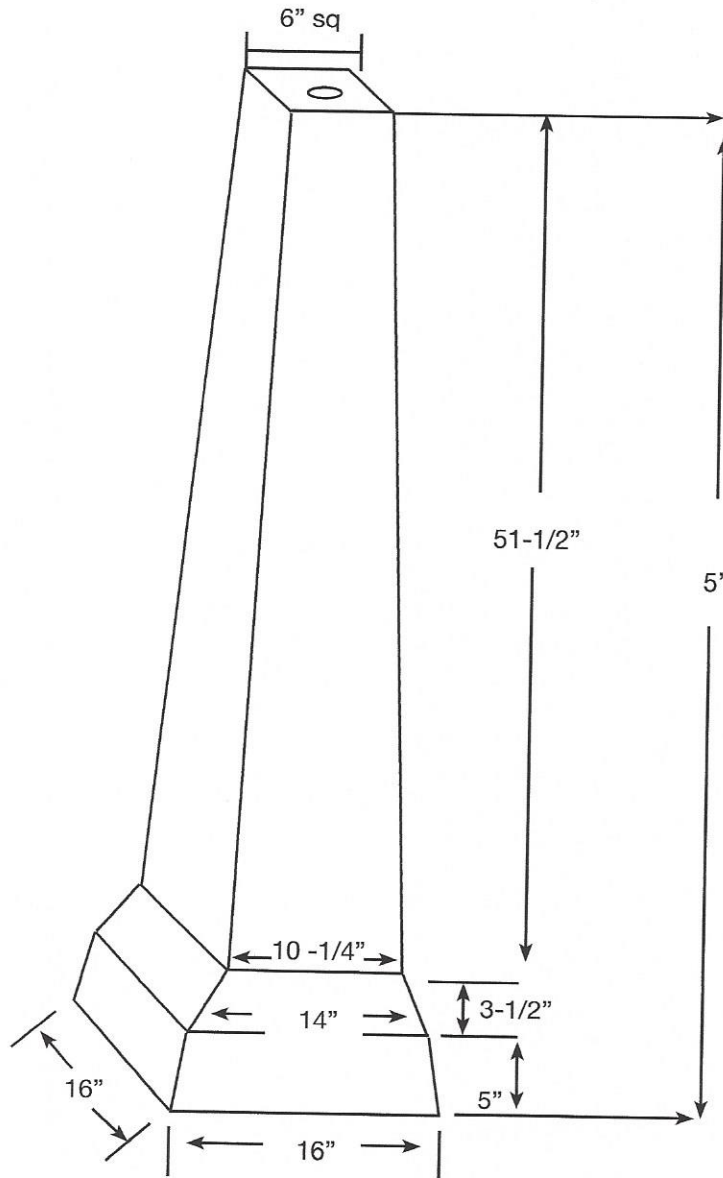

Design Notes:

1. Concrete Mix Design is 5,000 PSI standard at 28 days, Type 3 Cement.
2. Reinforced Steel ASTM A 615, Grade 60.
3. Smooth Finish on all exposed surfaces.