
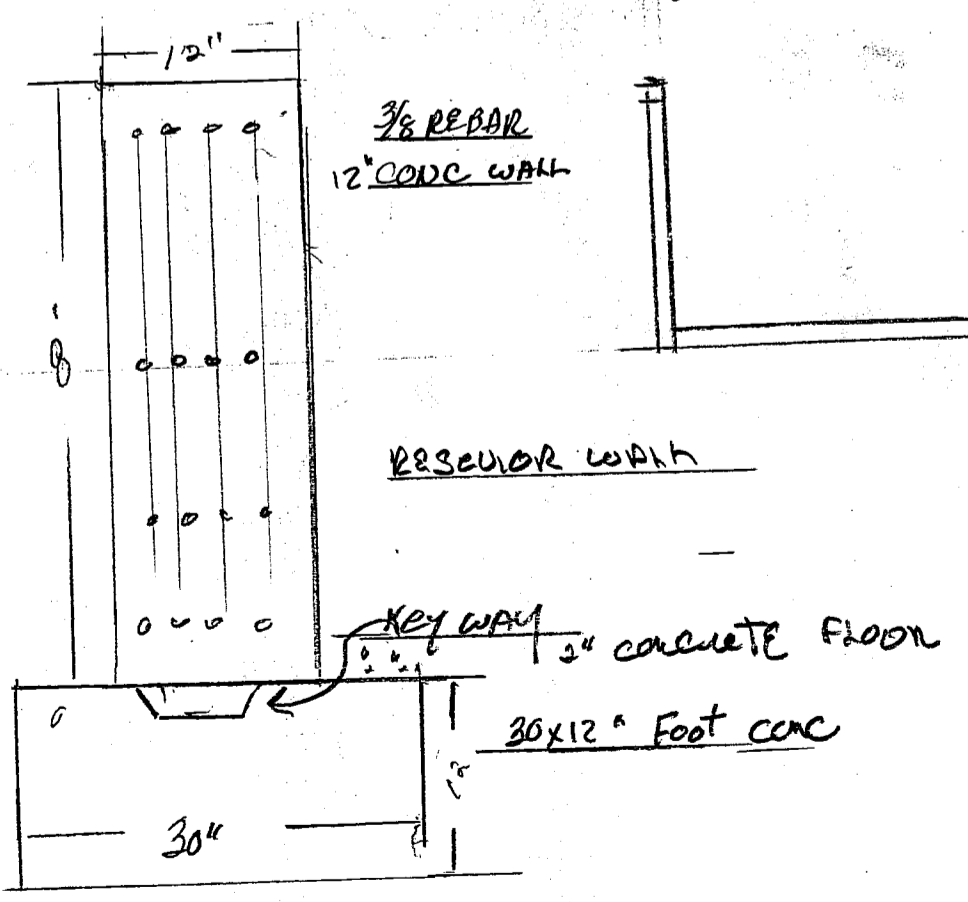


Typical TANK WALL
NOT TO SCALE

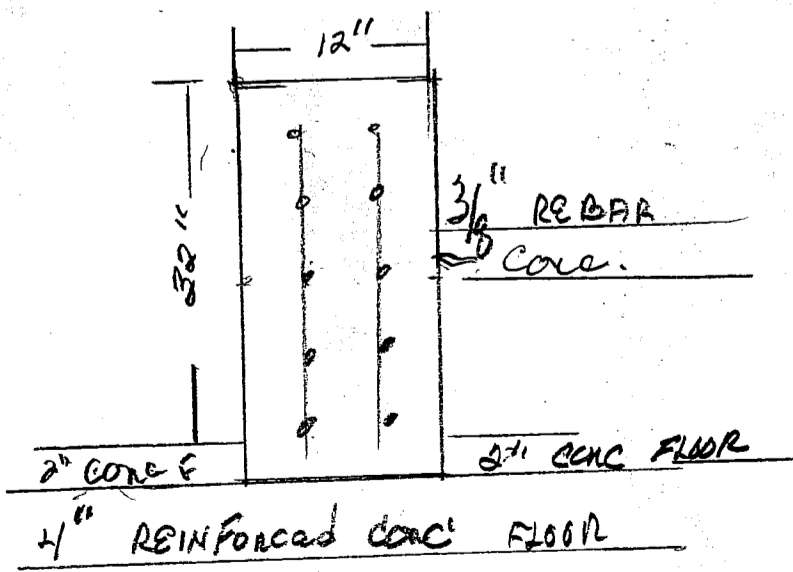

TANK SPEC'S SCALE 1/8" = 1'