


Lighting Diagram

(A)	Extinguisher
(E)	Exit Light
(L)	Light

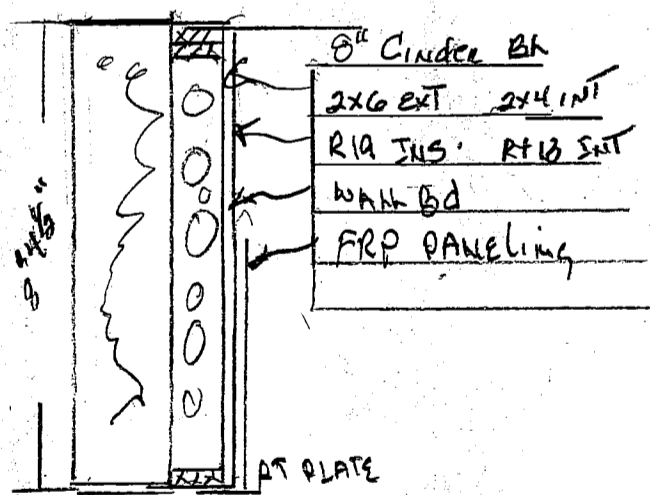

NOT TO SCALE

LIFE SAFETY CODE

Scale 1/8" = 1'