


LINDA KATES LANSRAN & SEAFORD
1035 OCEAN AVENUE

PANAMA, ME.

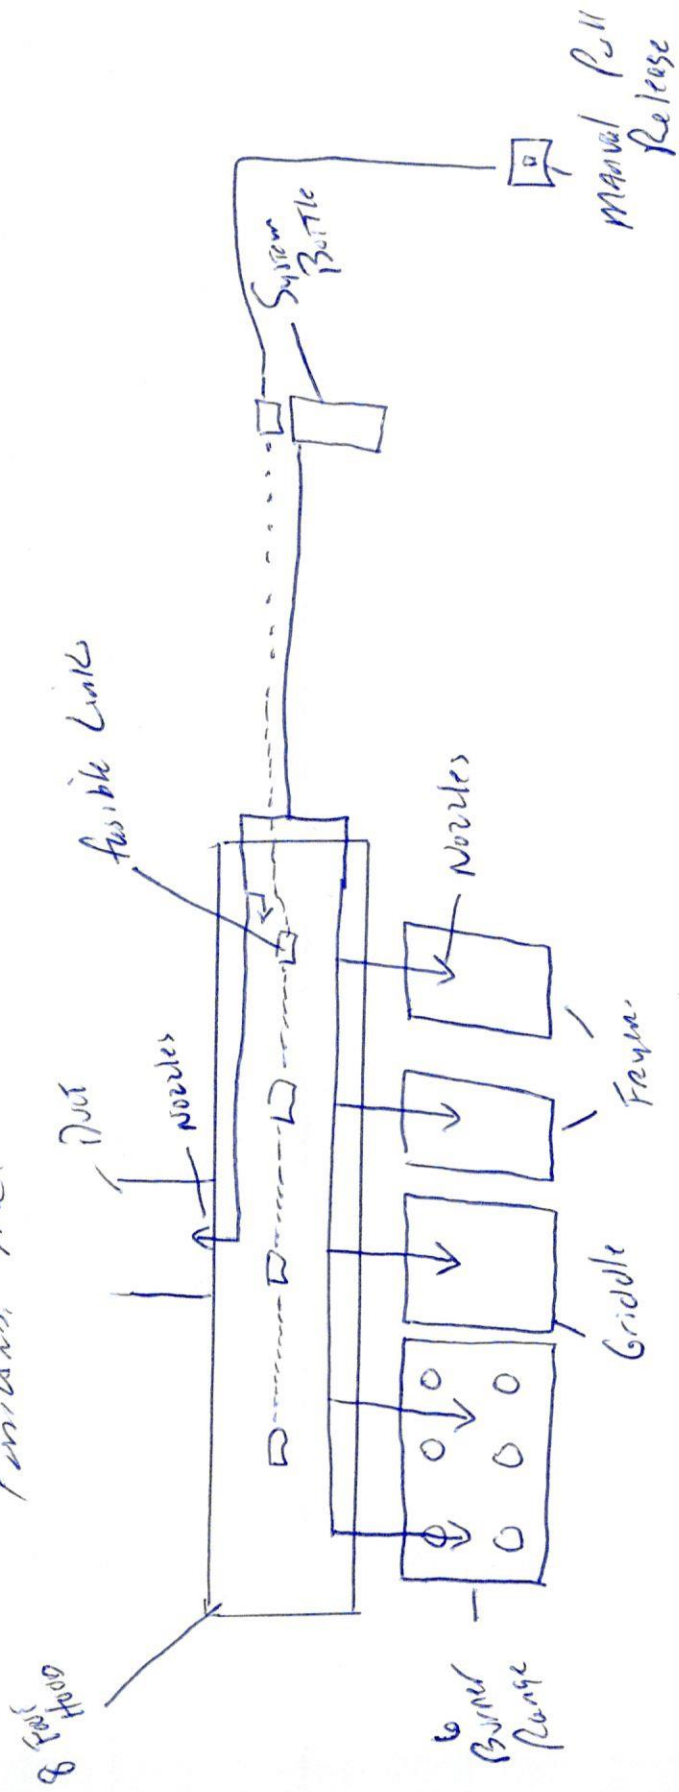

UL 300 Protex 4600 System