



NOTE:
EXISTING SPRINT ANTENNAS
AND SPRINT COAXIAL CABLE TO
REMAIN, NO CHANGES EXCEPT
FOR BOTTOM JUMPERS.


NOTE:
EQUIPMENT NOT
SHOWN FOR CLARITY.

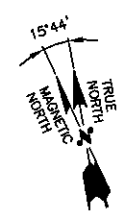

COMPOUND PLAN
SCALE: 1/4"=1'-0"

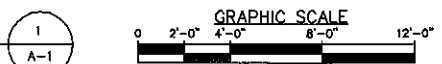

ELEVATION
SCALE: 3/32"=1'-0"

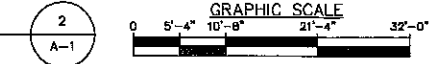

CHECKED BY: JX

APPROVED BY: DPH

SUBMITTALS			
REV.	DATE	DESCRIPTION	BY
2	07/31/13	FOR CONSTRUCTION	SF
1	03/04/13	ISSUED FOR REVIEW	SF

SITE NUMBER:
NM03XC068
SITE NAME:
PORTLAND NORTH
SITE ADDRESS:
527 PRESUMPCOT STREET
PORTLAND, ME 04103

SHEET TITLE
COMPOUND PLAN
AND ELEVATION

SHEET NUMBER
A-1