



NOTE:
EXISTING SPRINT ANTENNAS AND SPRINT COAXIAL CABLE TO REMAIN, NO CHANGES EXCEPT FOR BOTTOM JUMPERS.

NOTE:
EQUIPMENT NOT SHOWN FOR CLARITY.

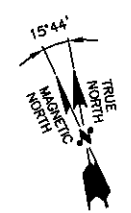


COMPOUND PLAN
SCALE: 1/4"=1'-0"

1
A-1

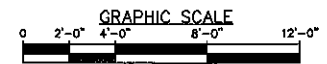

ELEVATION
SCALE: 3/32"=1'-0"

2
A-1

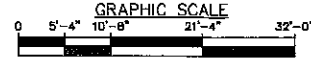

CHECKED BY: JX

APPROVED BY: DPH

SUBMITTALS			
REV.	DATE	DESCRIPTION	BY
2	07/31/13	FOR CONSTRUCTION	SF
1	03/04/13	ISSUED FOR REVIEW	SF

SITE NUMBER:
NM03XC068

SITE NAME:
PORTLAND NORTH

SITE ADDRESS:
527 PRESUMPCOT STREET
PORTLAND, ME 04103

SHEET TITLE
COMPOUND PLAN AND ELEVATION

SHEET NUMBER
A-1