

RF PLUMBING DIAGRAM
SCALE: N.T.S


1
RF-1

NOTES:

1. CONTRACTOR TO CONFIRM ALL PARTS.
2. INSTALL ALL EQUIPMENT TO MANUFACTURER'S RECOMMENDATIONS.

NOTE:

REFER TO THE FINAL RF DATA SHEET FOR FINAL ANTENNA SETTINGS.

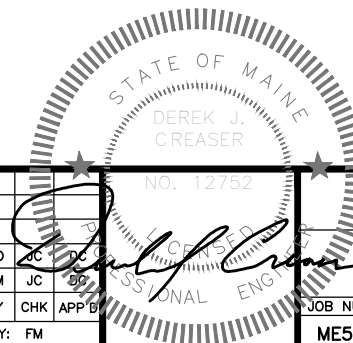

Hudson Design Group, Inc.
1600 OSGOOD STREET
BUILDING 20 NORTH, SUITE 309D
N. ANDOVER, MA 01845
TEL: (978) 557-5553
FAX: (978) 336-5586

EMPIRE telecom
16 ESQUIRE ROAD
BILLERICA, MA 01862
TEL: (978) 608-8400

SITE NUMBER: ME5022
SITE NAME: EAST DEERING
517 PRESUMPCOT STREET
PORTLAND, ME 04103
CUMBERLAND COUNTY

at&t
550 COCHITUATE ROAD
FRAMINGHAM, MA 01701

| | | | | | |
|-----|----------|-------------------------|----|-----|-------|
| NO. | DATE | REVISIONS | BY | CHK | APP'D |
| 1 | 10/05/16 | ISSUED FOR CONSTRUCTION | SO | JC | DC |
| 0 | 09/23/16 | ISSUED FOR REVIEW | FM | JC | DC |

SCALE: AS SHOWN DESIGNED BY: JC DRAWN BY: FM

| | | |
|---------------------------------|----------------|-----|
| AT&T | | |
| RF PLUMBING DIAGRAM (LTE 3C) | | |
| JOB NUMBER | DRAWING NUMBER | REV |
| ME5022 | RF-1 | 1 |