

ELECTRICAL PERMIT

City of Portland, Me.



To the Chief Electrical Inspector, Portland Maine:
 The undersigned hereby applies for a permit to make electrical installations
 in accordance with the laws of Maine, the City of Portland Electrical Ordinance,
 National Electrical Code and the following specifications:

Date 1-20-09
 Permit # 2009-4041
 CBL# 415-B-000

LOCATION: 527 Presumpscot St. METER MAKE & # _____
 CMP ACCOUNT # _____ OWNER _____
 TENANT Sprint PLS, Omnipoint Communications PHONE # _____

TOTAL EACH FEE

OUTLETS	Receptacles	Switches	Smoke Detector			
				.20		
FIXTURES	Incandescent	Fluorescent	Strips	.20		
SERVICES	Overhead	Underground	TTL AMPS <800	15.00		
	Overhead	Underground	TTL AMPS >800	25.00		
Temporary Service	X Overhead	Underground	TTL AMPS	25.00		
				25.00		
METERS	(number of) <u>2</u>			1.00		
MOTORS	(number of)			2.00		
RESID/COM	Electric units			1.00		
HEATING	oil/gas units	Interior	Exterior	5.00		
APPLIANCES	Ranges	Cook Tops	Wall Ovens	2.00		
	Insta-Hot	Water heaters	Fans	2.00		
	Dryers	Disposals	Dishwasher	2.00		
	Compactors	Spa	Washing Machine	2.00		
	Others (denote)			2.00		
	MISC. (number of)	Air Cond/win			3.00	
		Air Cond/cent		Pools	10.00	
HVAC		EMS	Thermostat	5.00		
Signs				10.00		
Alarms/res				5.00		
Alarms/com			15.00			
Heavy Duty(CRKT)			2.00			
Circus/Carnv			25.00			
Alterations			5.00			
Fire Repairs			15.00			
E Lights			1.00			
E Generators			20.00			
PANELS	Service	Remote	Main	4.00		
TRANSFORMER	0-25 Kva			5.00		
	25-200 Kva			8.00		
	Over 200 Kva			10.00		
			TOTAL AMOUNT DUE			
			MINIMUM FEE/COMMERCIAL 55.00	MINIMUM FEE	45.00	

B 000
H 15

SCANNED


DEPT. OF BUILDING INSPECTION
 CITY OF PORTLAND, ME
 JAN 21 2009
 RECEIVED

DEPT. OF BUILDING INSPECTION
 CITY OF PORTLAND, ME
 JAN 21 2009

CONTRACTORS NAME Eastern Communications MASTER LIC. # MSL0019871
 ADDRESS 46 Industrial Park Rd Saco, ME LIMITED LIC. # _____
 TELEPHONE 207-283-4499


SIGNATURE OF CONTRACTOR [Signature]
 White Copy - Office • Yellow Copy - Applicant

706
 527 Presumpscot St.
 Portland.
 #765

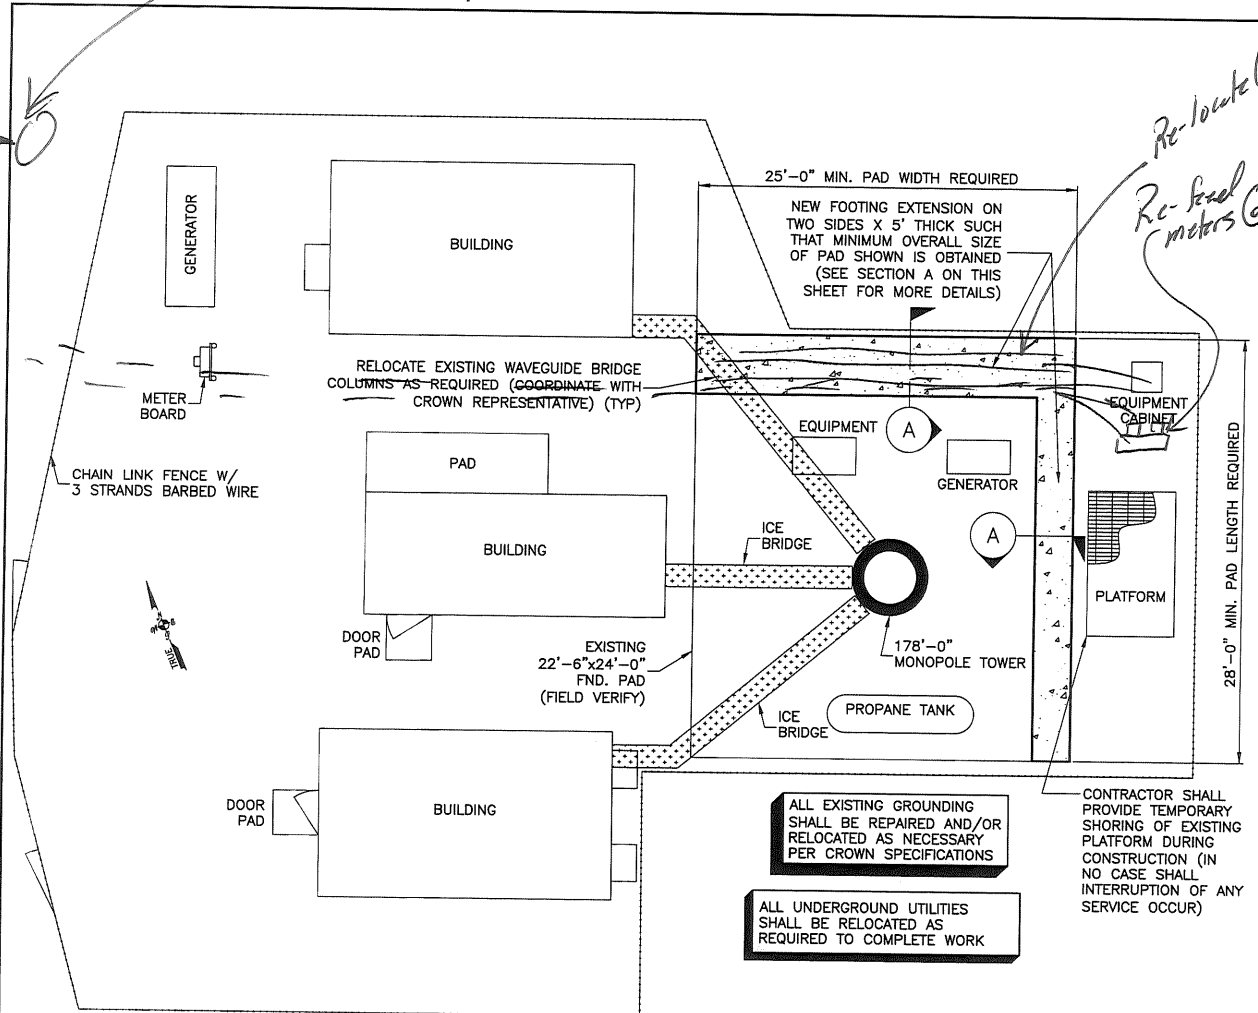

Re-locate ① conduits
 Re-locate meters ② (spout mobile)

GENERAL SCOPE OF WORK	
1	ADD FOOTING EXTENSION ON TWO SIDES OF EXISTING FOOTING SUCH THAT OVERALL FOOTING SIZE IS 25'x28'
2	REPLACE EXISTING FLANGE BOLTS AT EL. 100' AND 140' WITH NEW GRADE 8 YELLOW ZINC COATED BOLTS

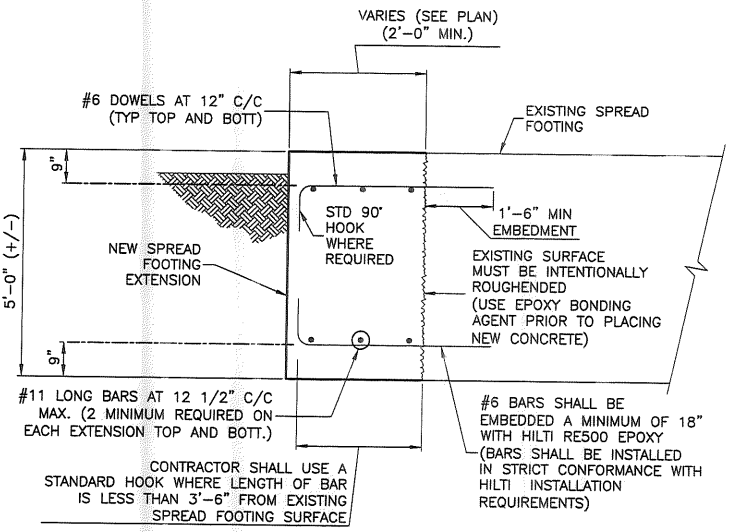

SECTION A
 SCALE: N.T.S.

ENLARGED SITE PLAN
 SCALE: 1/8" = 1'-0"

REVISIONS		
REV	DESCRIPTION	DATE
0	APPROVED FOR CONSTRUCTION	08.28.08

245 COMMERCE GREEN BLVD., SUITE 240
 SUGAR LAND, TEXAS 77478
 (281) 343-7099
 WWW.PSGENG.COM

DATE SIGNED: _____

TOWER AND FOUNDATION REINFORCEMENTS

OVERALL SITE PLAN, SECTION & NOTES
 CROWN CASTLE BU # 878783

SCALE: AS NOTED | PSG PROJECT: 0801F197 | SHEET: 2 OF 3 | REV: 0