

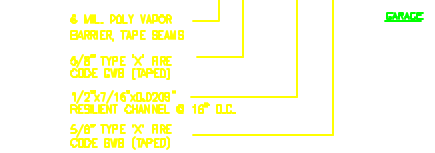
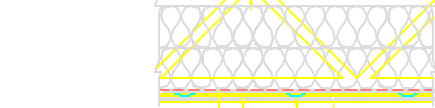


CEILING TYPES

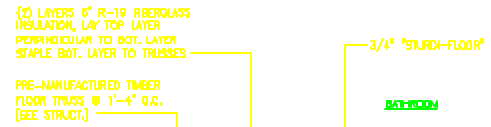

1 CEILING (1 HR. FIRE RATED)

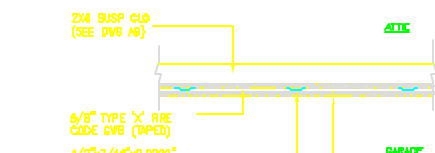


2 CEILING


GENERAL NOTES

- 1 - ALL CONTRACTORS SHALL VISIT SITE AND OBSERVE EXISTING CONDITIONS...
2 - IT IS THE CONTRACTOR'S SOLE RESPONSIBILITY TO DETERMINE...
3 - ALL WORK SHALL BE IN ACCORDANCE WITH ALL APPLICABLE...
4 - ALL APPLICABLE FEDERAL, STATE, AND MUNICIPAL REGULATIONS...
5 - ALL REQUIRED CITY AND STATE PERMITS MUST BE OBTAINED...
6 - MECHANICAL, ELECTRICAL, AND PLUMBING DESIGN...
7 - ALL NEW STAIRS SHALL BE CONSTRUCTED WITH A MAXIMUM...
8 - INTERIORS SHALL BE FINISHED, TAPED, SANDED AND PAINTED...
9 - COORDINATE ALL WORK AND/OR CONSTRUCTION CHANGES...
10 - SUBMIT SHOP DRAWINGS TO ARCHITECT/ENGINEER...
11 - FIRE DOOR ASSEMBLY, INCLUDING THE DOORWAY, FRAMES...
12 - ALL PENETRATIONS THROUGH FIRE WALLS SHALL BE...
13 - VERTICAL CUTOUTS THROUGH BEAMS IN UNIT DEMISING WALLS...


WALL TYPES

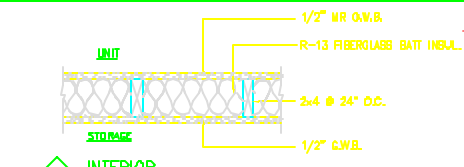


2 INTERIOR (NON-RATED)

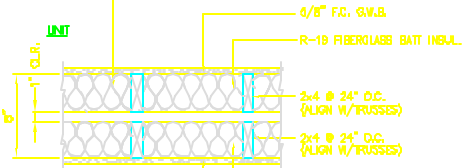


3 INTERIOR (1 HR. FIRE RATING)

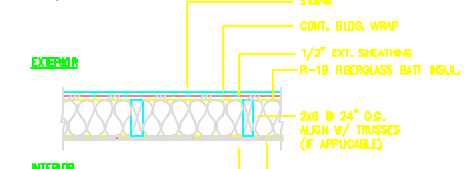


4 EXTERIOR (NON-RATED)

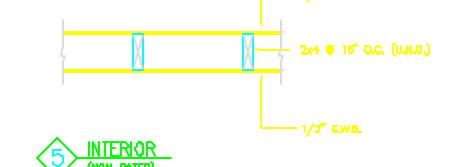


5 INTERIOR (NON-RATED) BATH-ROOM

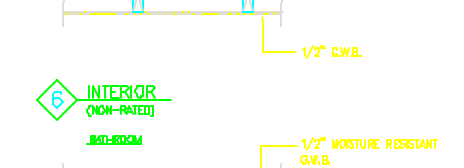


6 INTERIOR (NON-RATED) BATH-ROOM

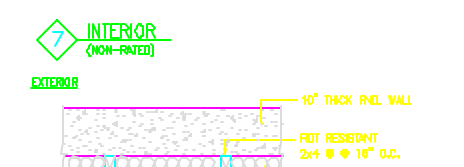



7 INTERIOR (NON-RATED)

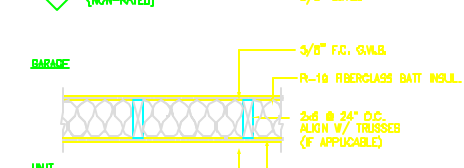






9 INTERIOR (1 HR. FIRE RATING) GARAGE

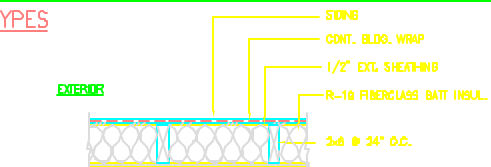



10 EXTERIOR (NON-RATED) BATH-ROOM

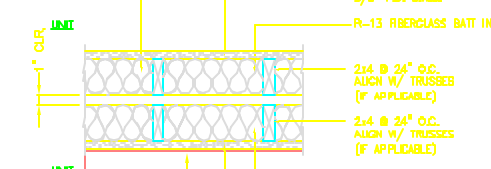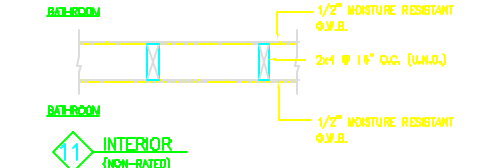



12 INTERIOR (1 HR. FIRE RATING) TUB/SHOWER UNIT

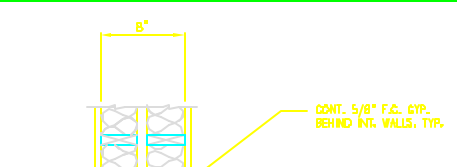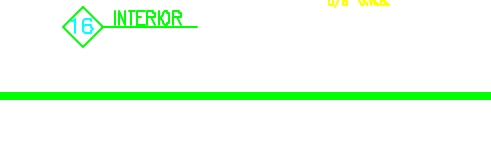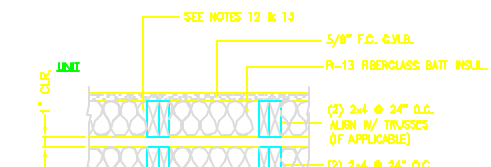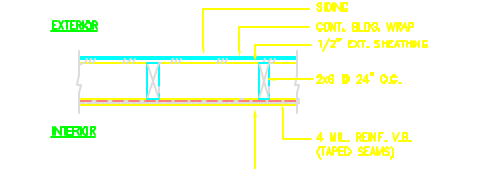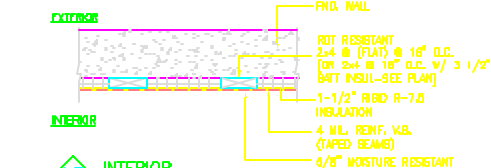

1 DEMISING WALL/INTERIOR WALL

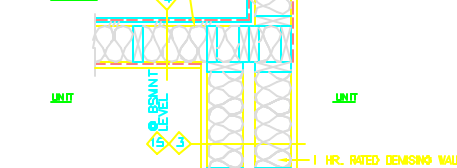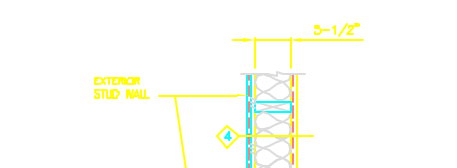

2 DEMISING WALL/EXTERIOR WALL

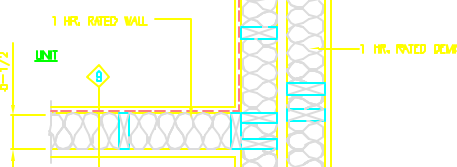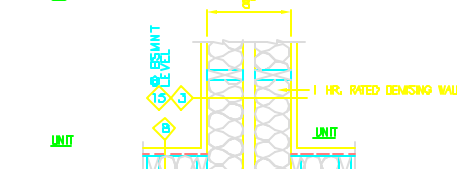

4 GARAGE/UNIT DEMISING WALL

Table with columns for REV. ID, DATE, and STATUS. Includes a redaction box.

JOHN H. LEASURE ARCHITECT, INC.
60 STREET
SOUTH PORTLAND, MAINE 04106

OCEAN RIDGE CONDOMINIUMS
852 OCEAN AVENUE
PORTLAND, MAINE
WALL TYPES & DETAILS
UNITS 44, 45 & 46

A12