
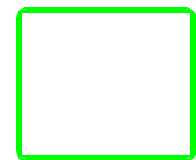
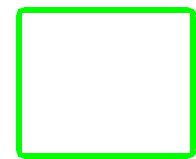


**THIRD FLOOR PLAN**  
1/4"=1'-0"

**NOTES:**

- 1) ENTIRE BUILDING SHALL BE SPRINKLERED PER NFPA 13R
- 2) FOR WALL TYPES, SEE DWG. A8.
- 3) INTERIOR DIMENSIONS ARE TO CENTERLINE OF WALLS/DOORS AND WINDOWS UNLESS INDICATED OTHERWISE.

**OCEAN RIDGE CONDOMINIUMS**  
852 OCEAN AVENUE  
PORTLAND, MAINE  
THIRD FLOOR PLAN  
UNITS 44, 45 & 46

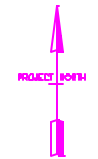

REV.	DATE	STATUS
1	10-02-02	

JOHN H. LEASURE ARCHITECT, INC.  
6 O STREET  
SOUTH PORTLAND, MAINE 04106



**A4**