



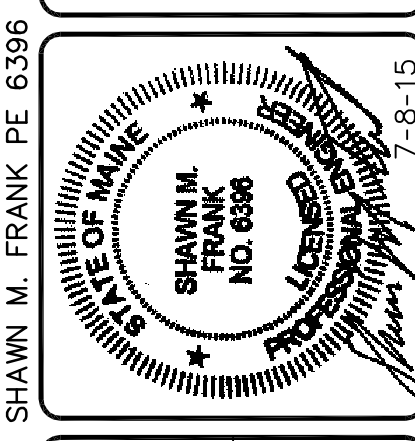

**LEGEND**

	WATERSHED BOUNDARY
	TIME OF CONCENTRATION
	REACH
	WATERSHED LABEL
	REACH
	DETENTION POND
	SOILS BOUNDARY

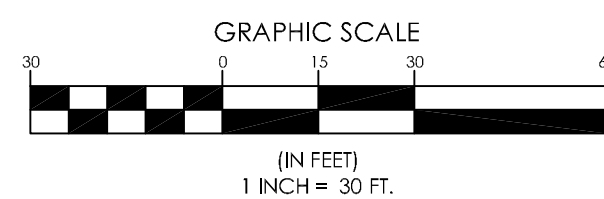

DESIGNED	CHECKED
DJS	SMF
A   SMF   7-8-15   CITY OF PORTLAND SITE PLAN	
REVI   BY:   DATE:   STATUS:	
THIS PLAN SHALL NOT BE MODIFIED WITHOUT WRITTEN PERMISSION FROM SEBAGO TECHNICS, INC. ANY ALTERATIONS, AUTHORIZED OR OTHERWISE, SHALL BE AT THE USER'S SOLE RISK AND WITHOUT LIABILITY TO SEBAGO TECHNICS, INC.	

**SEBAGO**  
TECHNICS

WWW.SEBOGOTECHNICS.COM

75 John Roberts Rd. Suite 250 Goddard Rd.  
South Portland, ME 04106 Lewiston, ME 04240  
Tel. 207-200-2100 Tel. 207-783-5656

PRE-DEVELOPMENT WATERSHED MAP  
OF:  
**MOODY'S COLLISION CENTER: PORTLAND**  
485 PRESUMPSCOT STREET  
PORTLAND, ME 04103  
FOR:  
**REAL ESTATE HOLDINGS, LLC**  
200 NARRAGANSETT STREET  
GORHAM, ME 04038

PROJECT NO.	SCALE
07548	1" = 30'