




LEGEND

	WATERSHED BOUNDARY
	TIME OF CONCENTRATION
	REACH
	WATERSHED LABEL
	REACH
	DETENTION POND
	SOILS BOUNDARY

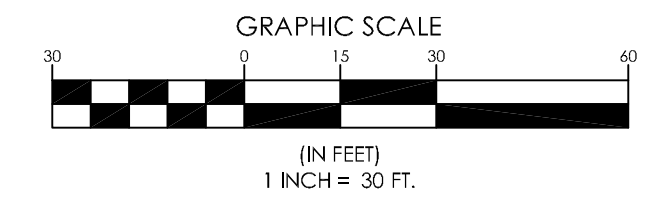

DESIGNED	CHECKED
DJS	SMF
A SMF 7-8-15 CITY OF PORTLAND SITE PLAN	
REV. BY: DATE: STATUS:	
THIS PLAN SHALL NOT BE MODIFIED WITHOUT WRITTEN PERMISSION FROM SEBAGO TECHNICS, INC. ANY ALTERATIONS AUTHORIZED OR OTHERWISE, SHALL BE AT THE USER'S SOLE RISK AND WITHOUT LIABILITY TO SEBAGO TECHNICS, INC.	

SEBAGO
TECHNICS

WWW.SEBAGOTECHNICS.COM
250 Goddard Rd.
Suite B
Leicester, MA 01460
Tel. 207-783-5656

CURRENT-DEVELOPMENT WATERSHED
OF:
MOODY'S COLLISION CENTER: PORTLAND
495 PRESUMPSCOT STREET
PORTLAND, ME 04103
FOR:
REAL ESTATE HOLDINGS, LLC
200 NARRAGANSETT STREET
GORHAM, ME 04038

PROJECT NO.	SCALE
07548	1" = 30'

SHAWN M. FRANK PE 6396