


299 PRESUMPCOT STREET

PLAN

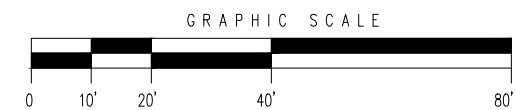

PARKING PLAN

SCALE 1/32" = 1'-0"

NO NEW PAVING WILL BE ADDED AS PART OF THIS PROJECT