

PROJECT: None

DRAWING NOT IN SCALE

Quote #: 26859

DRAWING NOT IN SCALE







CONTRACT # / P.O. #: None

FILE NAME:

M:\DWG\Fire\Title\2014\104877

DRAWING #:

.dwg Page 1 - 1

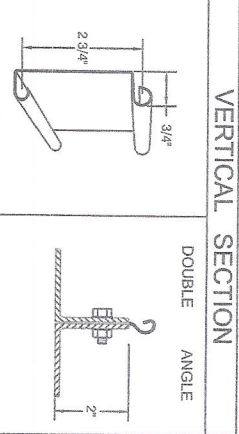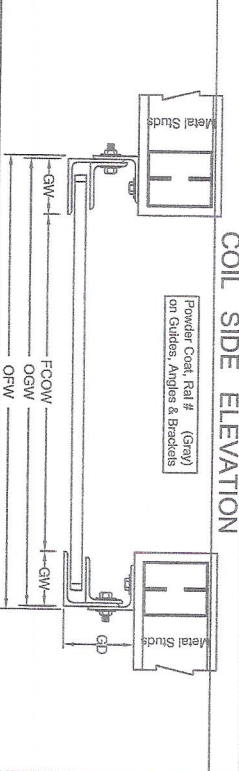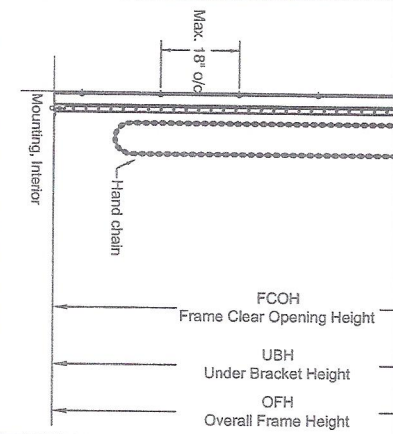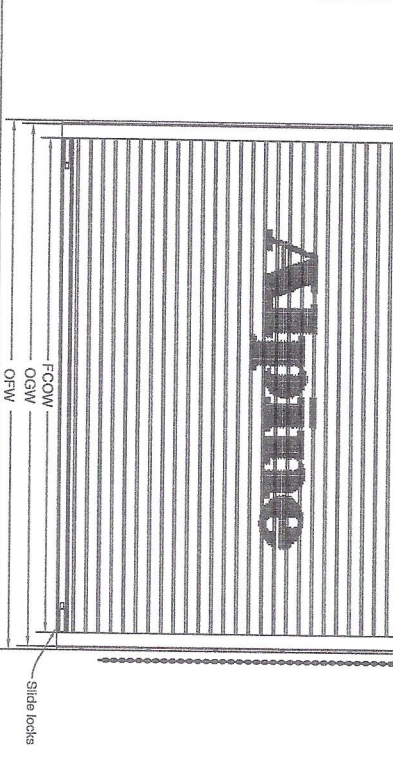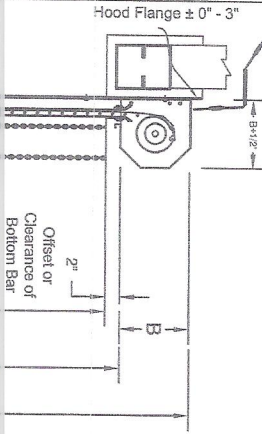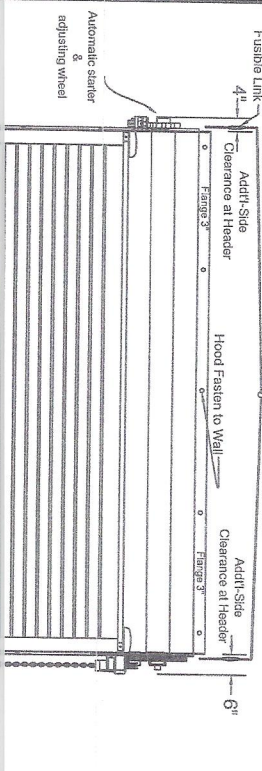

QUANTITY	MARK	GUIDE SECTION			CURTAIN			BOTTOM BAR				
		FRAME CLEAR WIDTH	FRAME CLEAR HEIGHT	OVERALL GUIDE WIDTH	UNDER BRACKET U B Height	OVERALL FRAME O F Width	OVERALL FRAME O F Height	BRACKET WIDTH	GUIDE WIDTH	GUIDE DEPTH	DRIVE OPERATION	
Q	M	12'-0"	12'-0"	12'-6"	12'-2"	12'-6 3/8"	13'-6"	16"	3"	4"	Right	Hand Chain
1	A											

PLEASE CHECK APPROPRIATE BOX, SIGN AND RETURN TO ALPINE

APPROVED (O.K. to Fabrication) RESUBMIT

APPROVED AS NOTED DISAPPROVED

COMPANY NAME _____ TITLE _____

SIGNATURE _____

PRINT NAME _____ DATE _____

FIRE TITE :

- Alpine Overhead Doors, Inc. will not be responsible or liable for damage, or improper operation, caused by the materials of other trades fastened to any door.
- Opening prep, supports, substrates, framing, jambs, lintels and structurally sufficient wall construction are not included by Alpine Overhead Doors, Inc. rust-inhibitive primer.
- All exposed ferrous surfaces, except stainless steel, shall receive one coat of rust-inhibitive primer.
- Operator: Hand Chain, Right Hand Side.
- Locking: Slide Locks, Coil Side
- Fire rated doors must be installed in strict accordance with NFPA 90.
- Doors carries a U.L. Rated 1 1/2 Hours OR 90 Minutes, Class 'B'
- Fire Doors must have clearance of 1/8" per foot allow for heat expansion in the event of a Fire.

Building Note:

- Jamb, Lintels, Sills or structural elements required to prepare opening are not included by Alpine.
- Opening of sound and suitable construction will be provided by the purchaser for the support of Alpine Overhead Doors, Inc.
- In construction of new openings, the purchaser will be responsible for the maintenance of certified dimension on approved shop drawings or as guaranteed otherwise.
- All electrical wiring and other related work is not supplied by Alpine.

MATERIAL

CURTAIN:- 24 gauge galvanized steel sheet
HOOD:- 22 gauge galvanized steel sheet
BOTTOM BAR:- Two galvanized steel Double Angles extending into guides.

FINISH:- Galvanized, Standard
GUIDE:- Designed using angles consisting of 3/16" hot roll steel angle

FINISH:- Galvanized, Standard
BOTTOM BAR:- Two galvanized steel Double Angles extending into guides.

FINISH:- Powder Coat, Rail # (Gray)

FINISH:- Galvanized, Standard

MOTOR SPECIFICATION NONE

REVISION

48FTC214138559

Alpine OVERHEAD DOORS, INC.
8 HULSE RD. E. SETAUKET, N.Y. 11733
TEL: (631)473-9300 FAX: (631)642-0800
© COPYRIGHT November 2002

SALES REP.: Mike Klikus
BUSINESS: Jon Meade Design
CUSTOMER NAME: Jon
CHECK: DRAWN BY: N. Iqbal ORIGINATED DATE: 03-17-2015

FIRE TITE FIRE RATED DOOR