

**WALL TYPES:**

GRAPHIC DEPICTION		DESCRIPTION			
		DEMISING WALL 1 HOUR FIRE RATED WITH DEFLECTION HEAD SLIP TRACK - 5/8" TYPE "X" GWB - 6" MTL STUDS AT 16" O.C. - 6" ROXUL MINERAL BATT INSULATION - RESILIENT CHANNEL - 5/8" TYPE "X" GWB			
TYPE	FIRE RATING	UL NUMBER	STC RATING	IIC RATING	
1A	1 HR	U465	N/A	N/A	


GRAPHIC DEPICTION		DESCRIPTION			
		- 5/8" GWB - 3 3/8" MTL STUDS AT 16" O.C. - 3 1/2" ROXUL MINERAL BATT INSULATION - 5/8" GWB			
TYPE	FIRE RATING	UL NUMBER	STC RATING	IIC RATING	
NA	N/A	N/A	N/A	N/A	

GRAPHIC DEPICTION		DESCRIPTION			
		- 5/8" TYPE "X" GWB - 6" MTL STUDS AT 16" O.C. - 6" ROXUL MINERAL BATT INSULATION - RESILIENT CHANNEL - 5/8" TYPE "X" GWB			
TYPE	FIRE RATING	UL NUMBER	STC RATING	IIC RATING	
1B	1 HR	U465	N/A	N/A	

GRAPHIC DEPICTION		DESCRIPTION			
		- 5/8" GWB - 3 3/8" MTL STUDS AT 16" O.C. - 3 1/2" ROXUL MINERAL BATT INSULATION - 1/2" SOUNDBOARD - 5/8" GWB			
TYPE	FIRE RATING	UL NUMBER	STC RATING	IIC RATING	
NB	N/A	N/A	N/A	N/A	

GRAPHIC DEPICTION		DESCRIPTION			
		- 5/8" GWB - 3 3/8" MTL STUDS AT 16" O.C. - 5/8" GWB			
TYPE	FIRE RATING	UL NUMBER	STC RATING	IIC RATING	
NC	N/A	N/A	N/A	N/A	

GRAPHIC DEPICTION		DESCRIPTION			
		DOUBLE SOUND WALL AND PERIMETER BEARING WALL (SEE STRUCTURAL DRAWINGS FOR STUD SIZES) 1" AIR SPACE BETWEEN WALLS - MTL STUDS AT 16" O.C. - 3 1/2" ROXUL MINERAL BATT INSULATION - 5/8" GWB			
TYPE	FIRE RATING	UL NUMBER	STC RATING	IIC RATING	
ND	N/A	N/A	N/A	N/A	

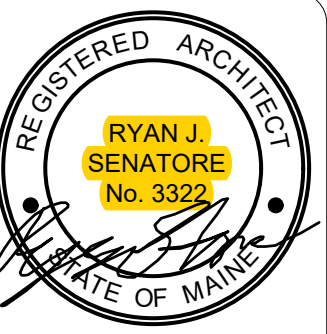

© 2017 RYAN SENATORE ARCHITECTURE

GRIME STUDIOS  
PORTLAND, MAINE



RYAN SENATORE  
ARCHITECTURE  
998 CONGRESS STREET, SUITE 309  
PORTLAND, MAINE 04101  
207-650-6414  
senatorearchitecture.com

CONSULTANTS:

REVISIONS:

DATE: OCTOBER 16, 2017

PROJECT No: 1428

DRAWN BY: RJS / RRT

CHECKED BY: RJS

SCALE: AS NOTED

SHEET TITLE:  
WALL AND FLOOR TYPES

A0-1