


2 SECTION DETAIL AT NEW WALL AND FLOOR ON EXISTING WALL
1/12" = 1'-0"

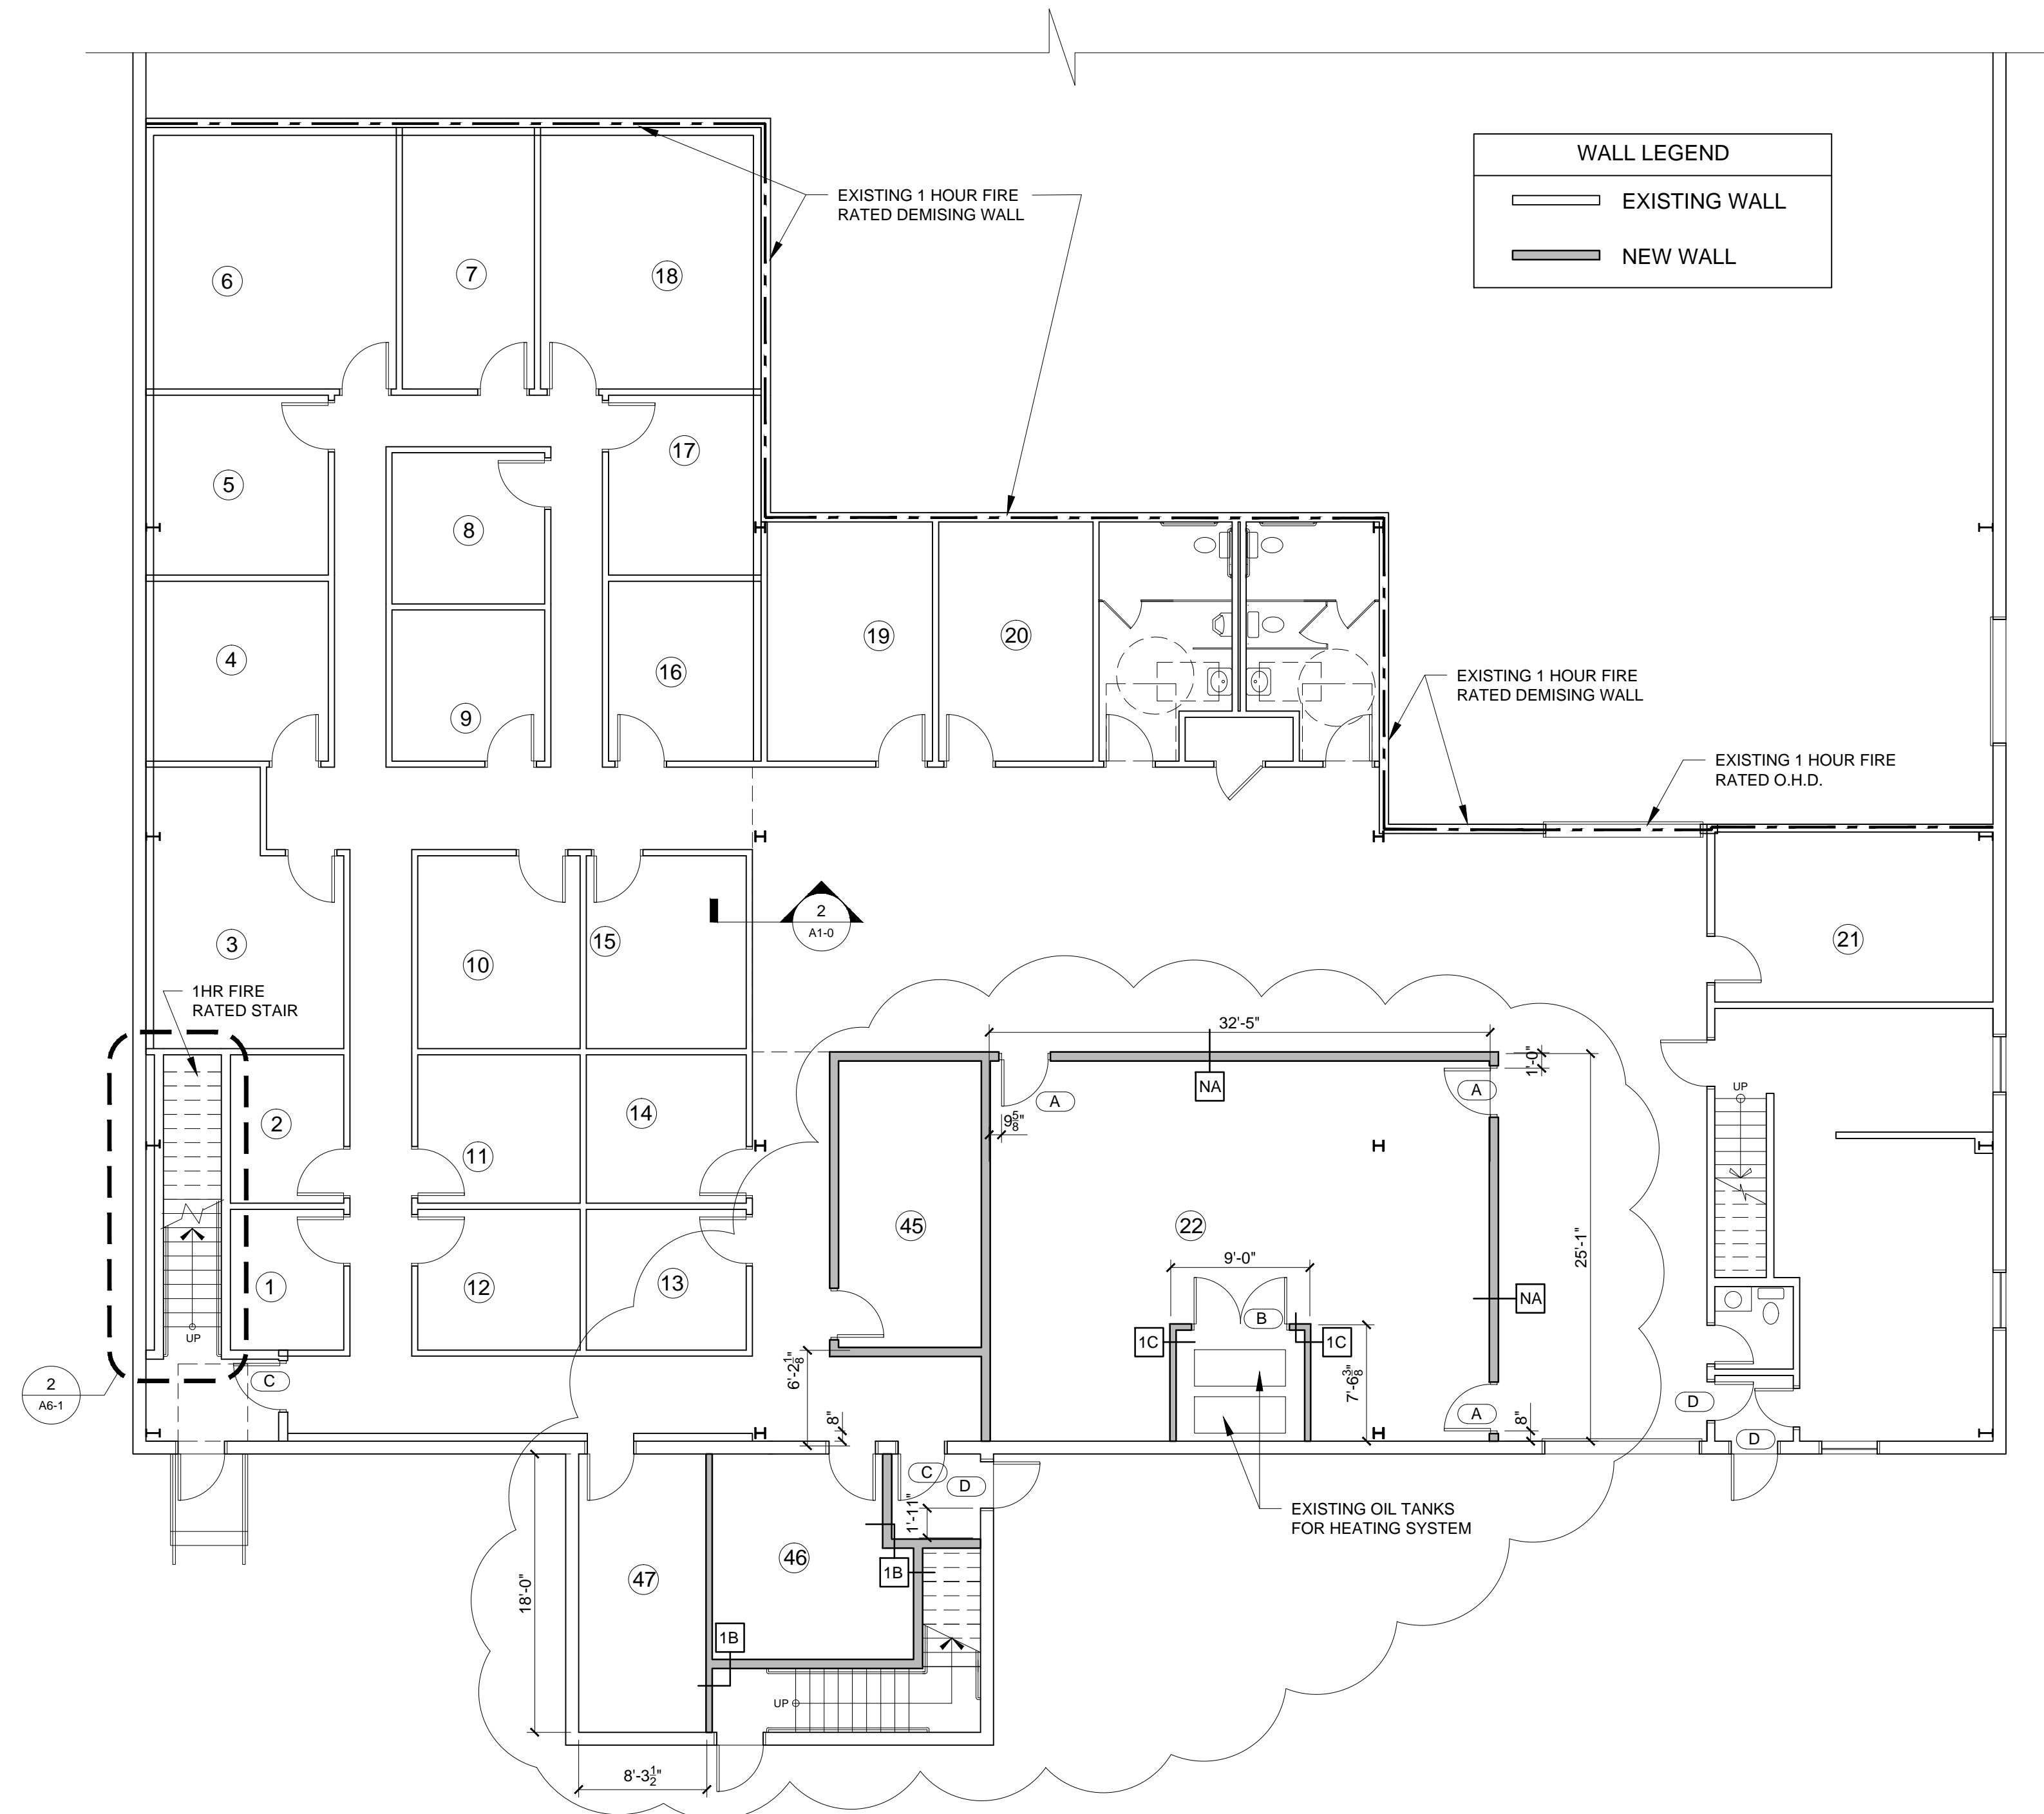

1 FIRST FLOOR PLAN
1/8" = 1'-0"

PROGRESS PRINT
NOT FOR CONSTRUCTION
FEBRUARY 13, 2018