


24.5'

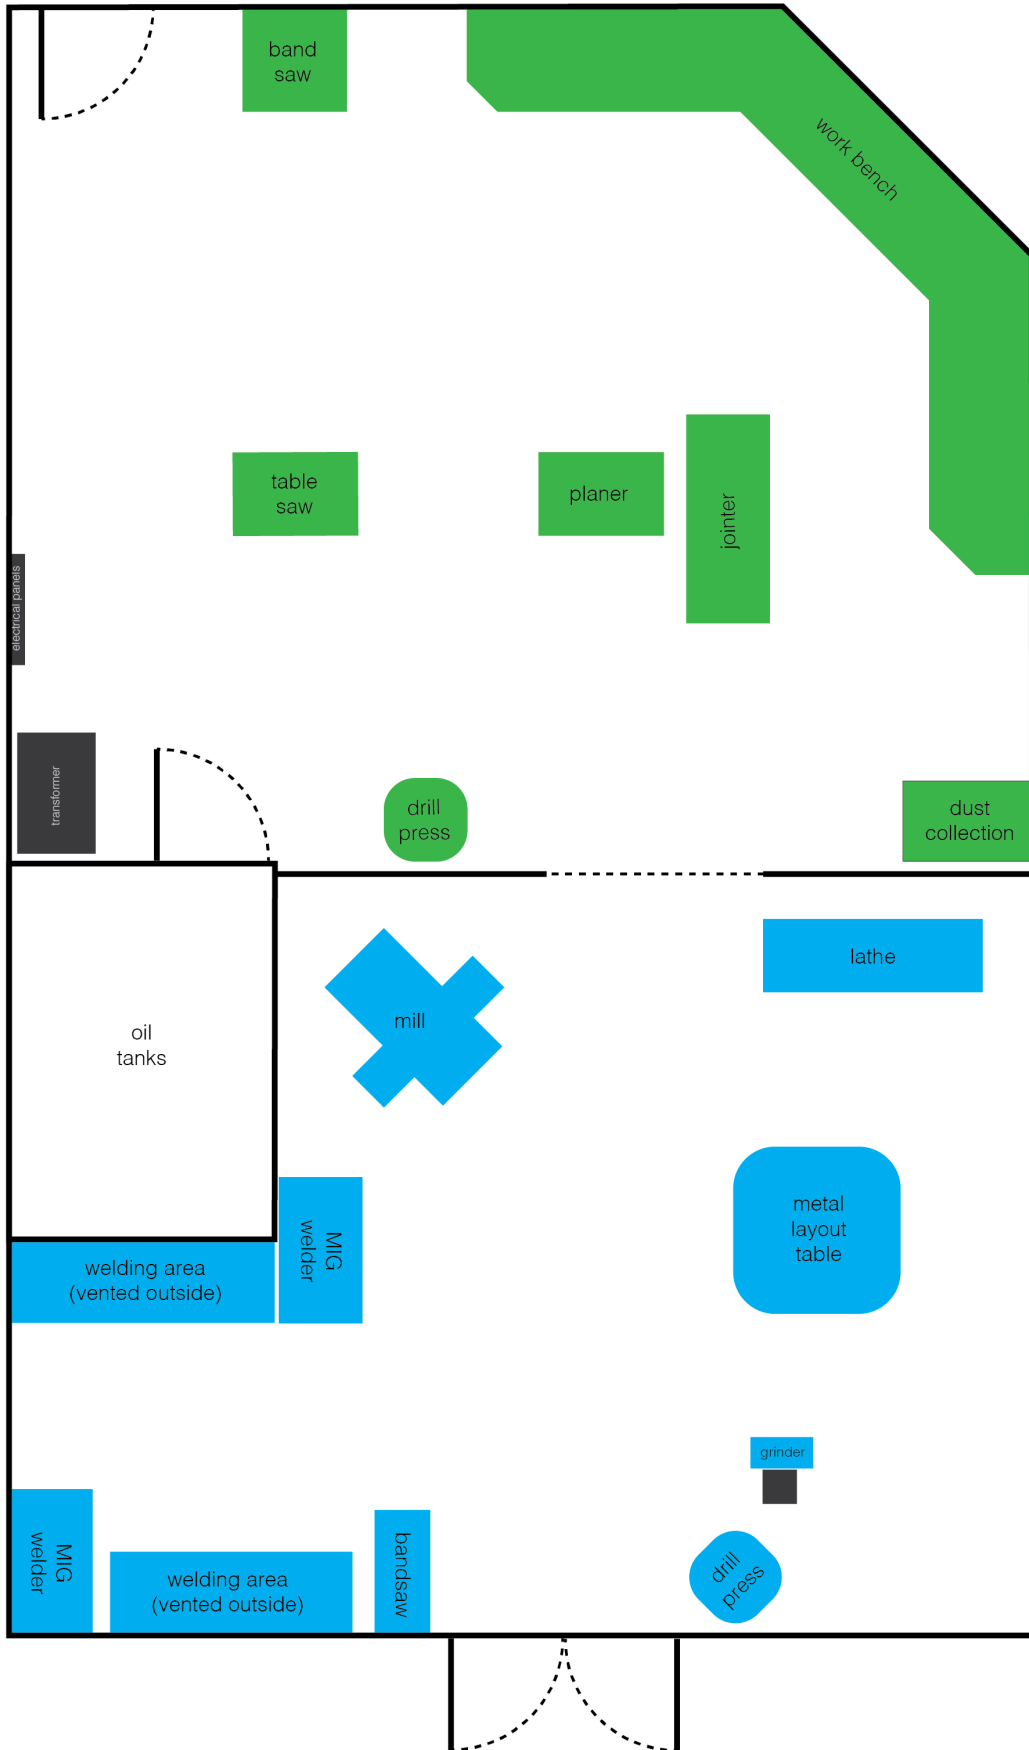

39'