


2 SECTION DETAIL AT NEW WALL AND FLOOR ON EXISTING WALL  
1/12" = 1'-0"

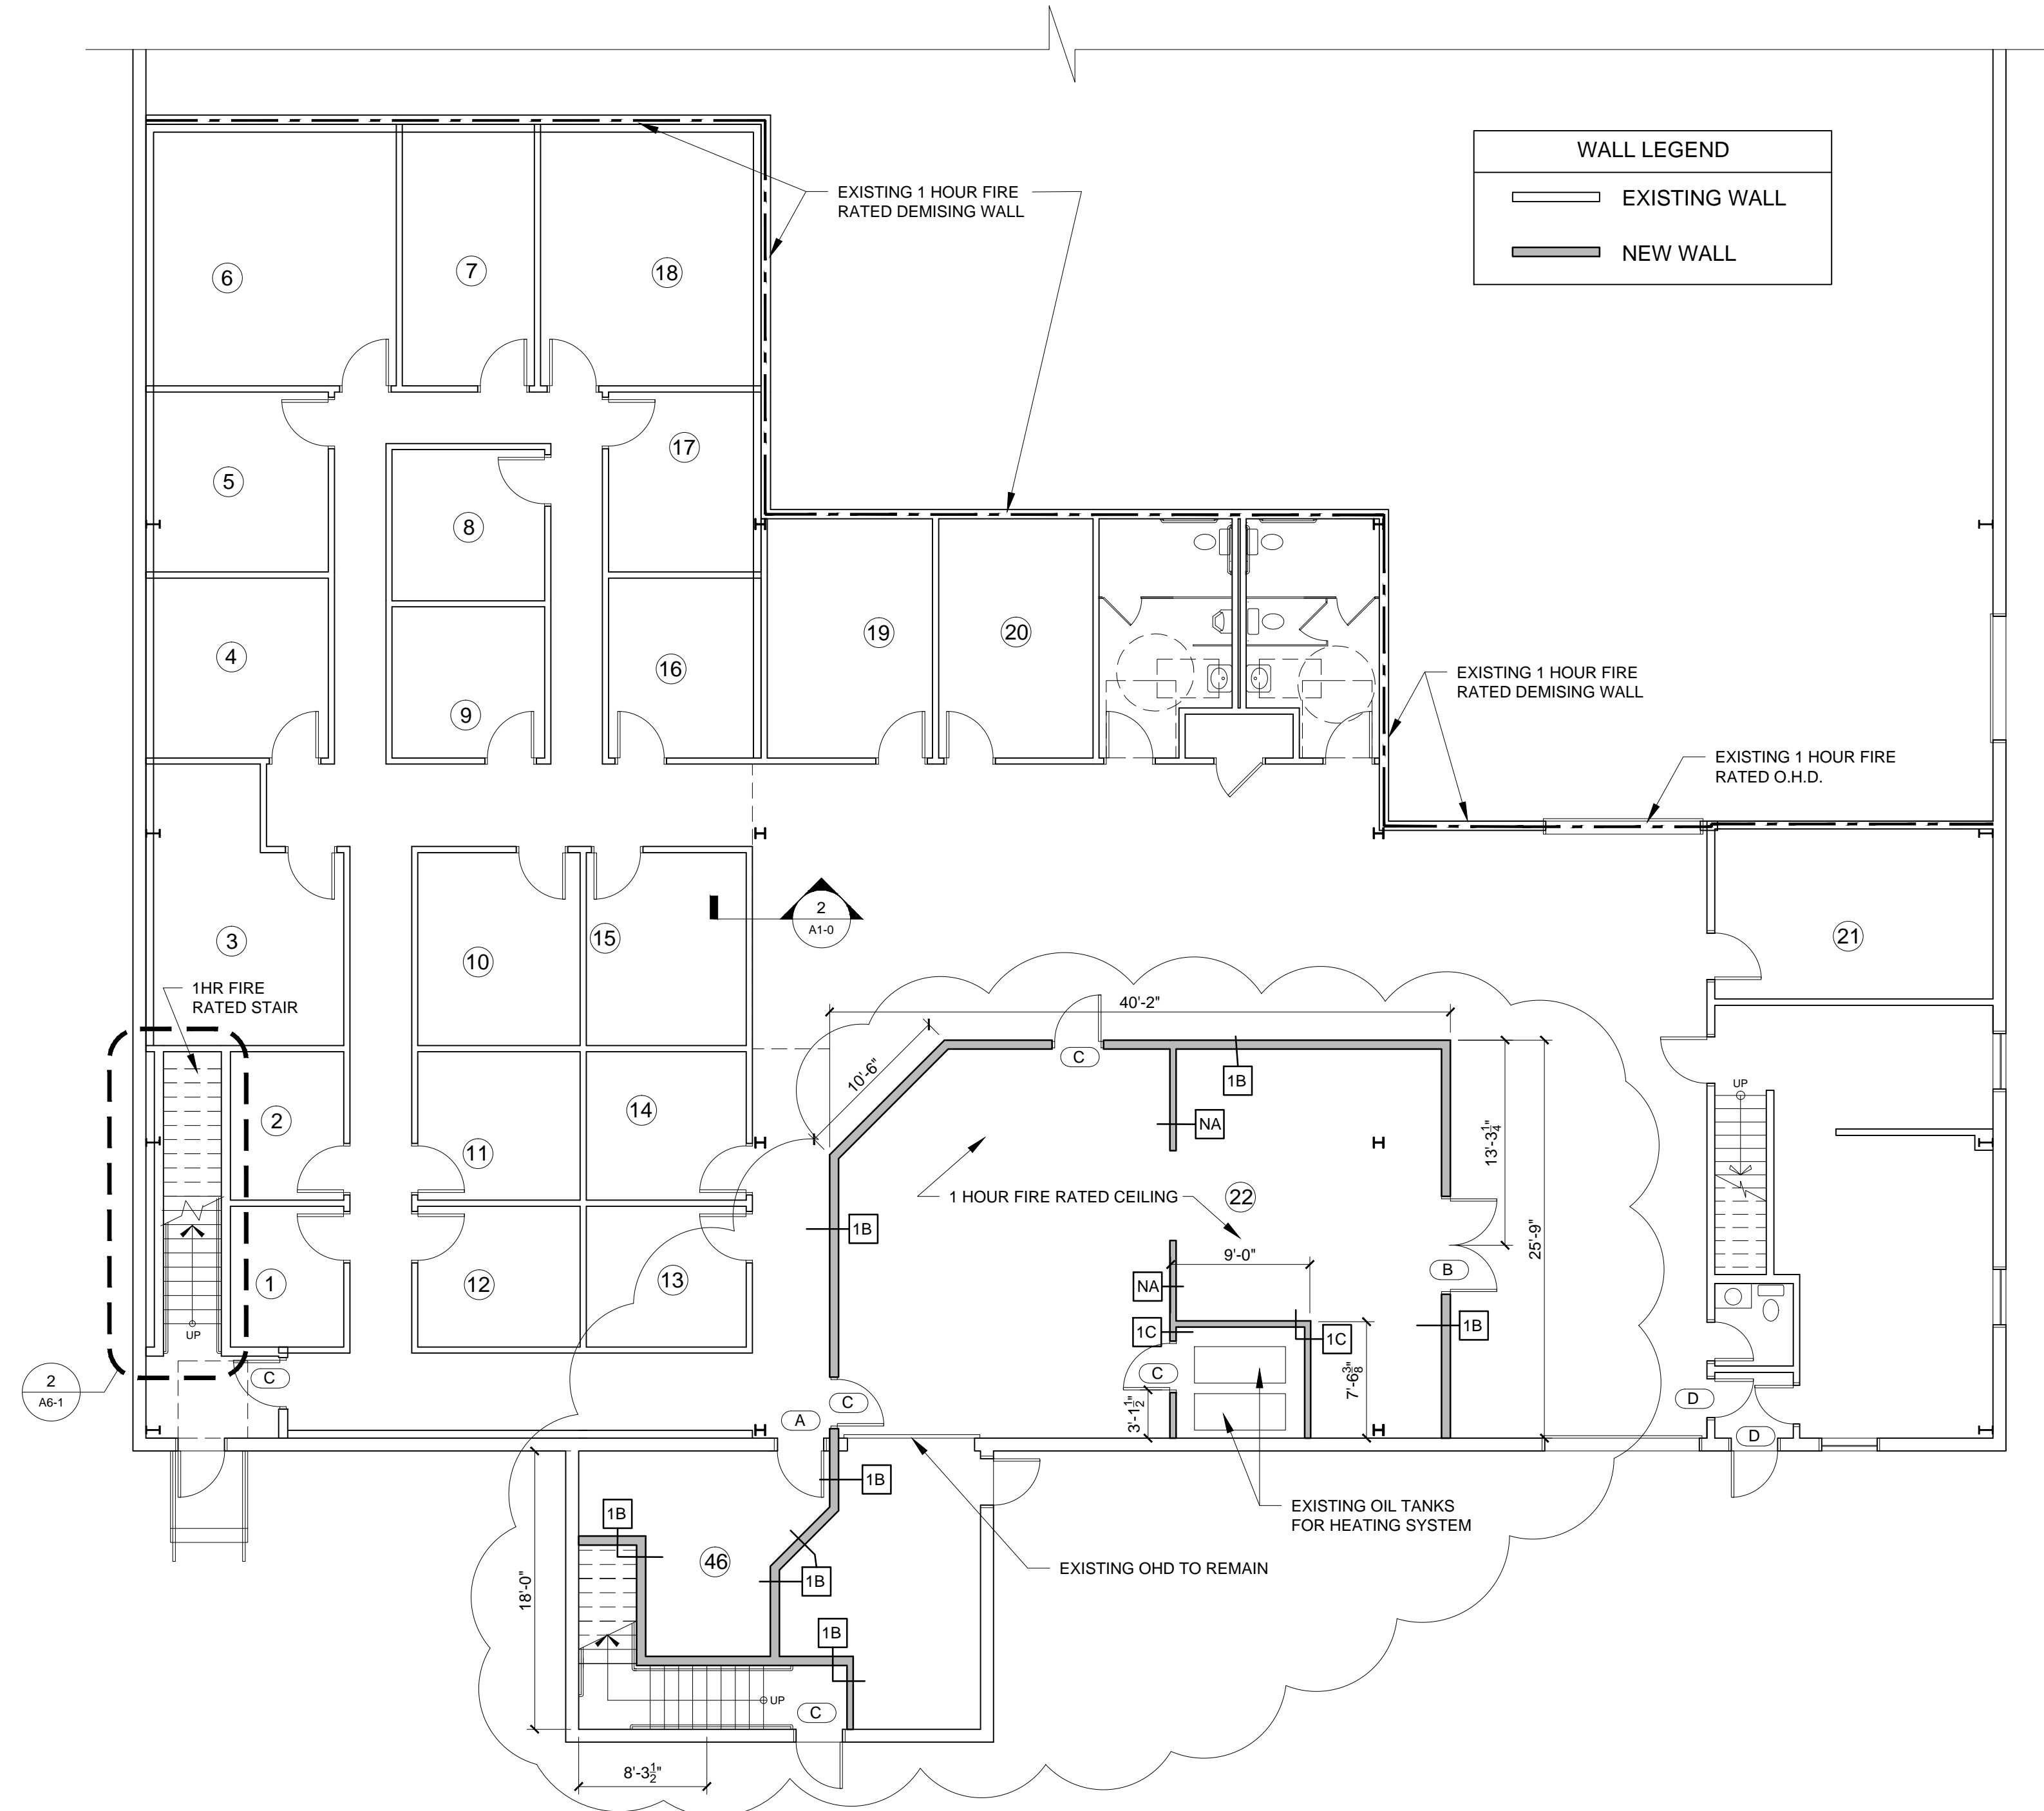

1 FIRST FLOOR PLAN  
1/8" = 1'-0"

PROGRESS PRINT  
NOT FOR CONSTRUCTION  
MARCH 23, 2018