


SECOND FLOOR PLAN
SCALE: 1/4" = 1'-0"
NOTE:
ALL INTERIOR PARTITIONS TO BE TYPE MA UDON


ADD NEW 2 1/2" LIGHT WEIGHT CONC. FLOOR SLAB OVER ENTIRE 2ND FLOOR SPACE, POLISHED & SEALED

PERMIT SET
05-11-11

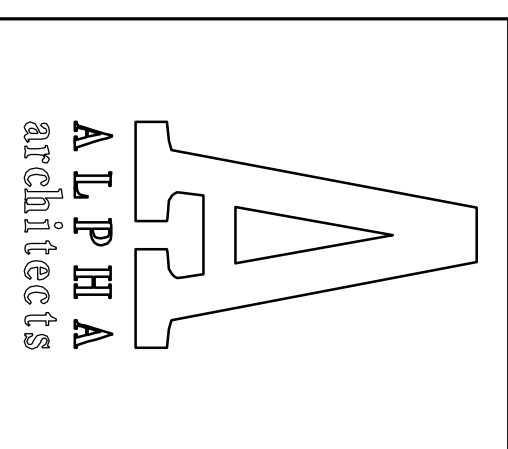

17 CHESTNUT STREET
PORTLAND, ME 04101
PHONE: 207.761.9500
FAX: 207.761.9595
design@alpheaarchitects.com

© COPYRIGHT
Reuse or reproduction of the contents of this document is not permitted without written permission of ALPHEA ARCHITECTS

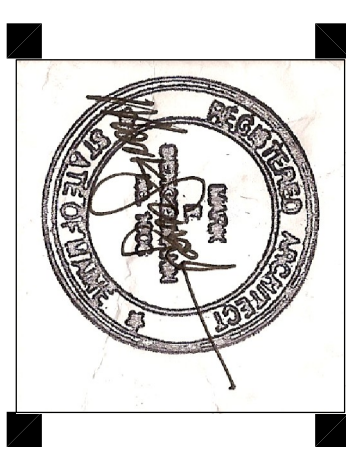

Hascall and Hall Offices
273 Presumpscot Street
Portland, ME 04103

JOB: 11112

ISSUE DATE	DESCRIPTION
03-23-11	PRELIM.
-	Board
-	CDs
-	REV. 1
-	REV. 2
05-11-11	PRINT

SECOND FLOOR PLAN
A-1.2