


G4 SECOND FLOOR - LIFE SAFETY
3/32" = 1'-0"

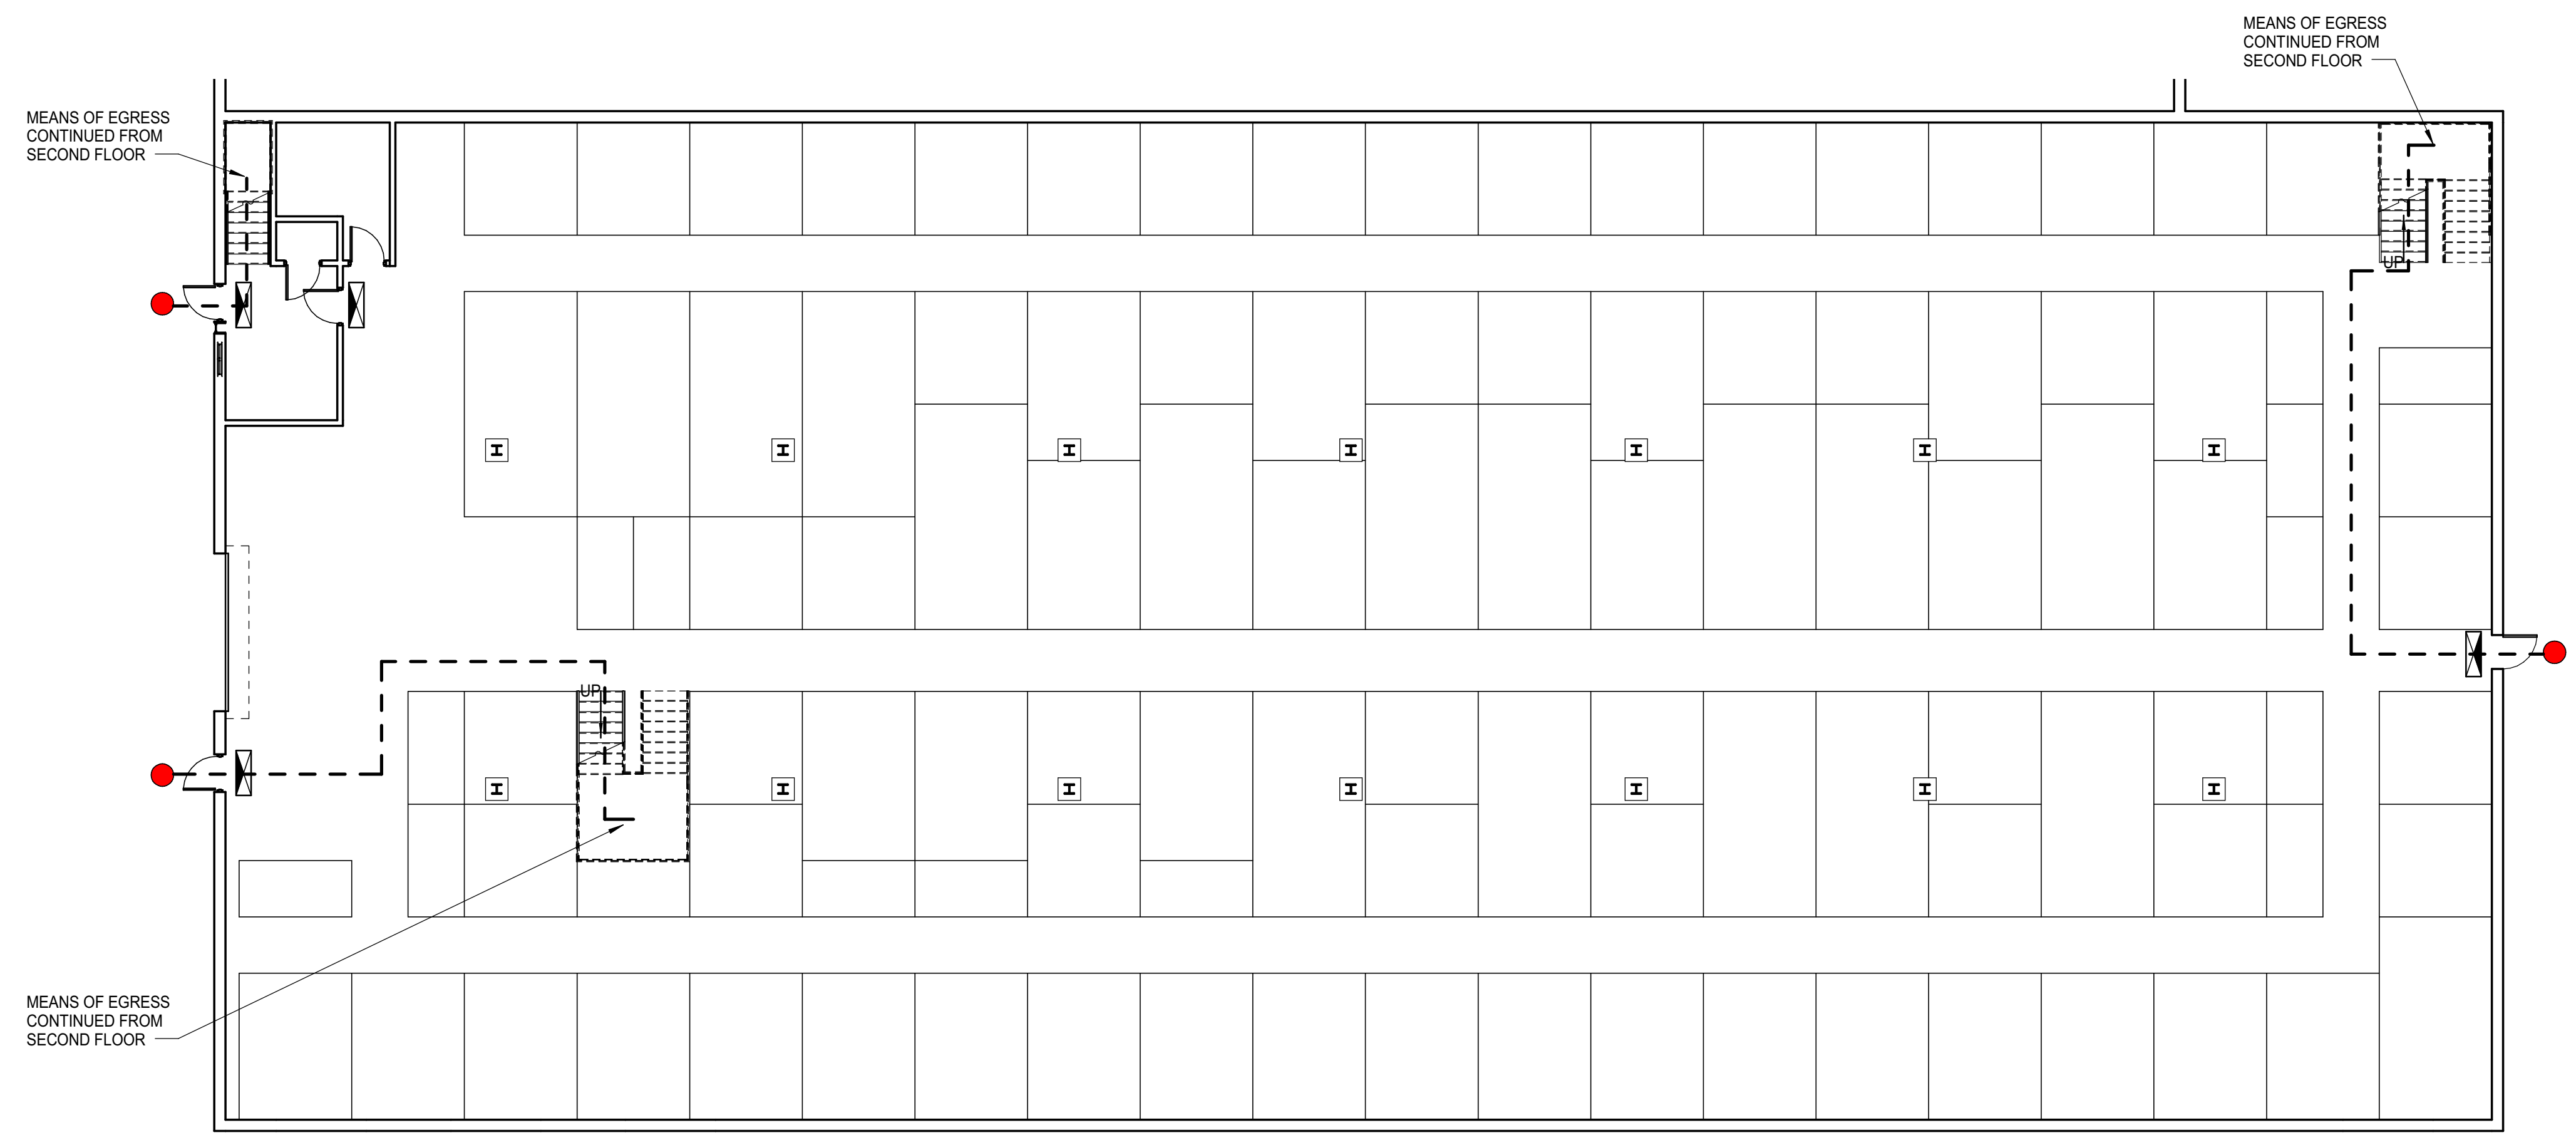


A4 FIRST FLOOR - LIFE SAFETY (FOR SECOND FLOOR EGRESS)
3/32" = 1'-0"

- LIFE SAFETY LEGEND**
- EXIT DISCHARGE
 - TRAVEL DISTANCE
 - EXIT SIGN

144 E. State St., P.O. Box 618
Portland, Maine 04104
Tel: (207) 772-3868
Fax: (207) 772-1070
www.smartinc.com

ARCHITECTURE
ENGINEERING
PLANNING
INTERIORS
ENERGY

SMART

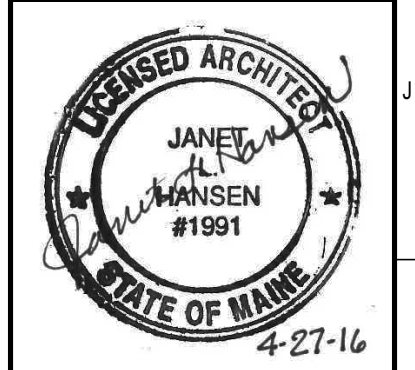

SELF-STORAGE TENANT FIT-UP
235 PRESUMPSCOT STREET

PERMIT SET
4-27-16

CURRENT ISSUE STATUS

REV	DESCRIPTION	DATE

GRAPHIC SCALE:
0' 1'

SCALE: As indicated
PROJECT MANAGER: JLH
JC/DRAWN BY: SHK
A/E OF RECORD: JLH
PROJECT NO.: 15105
SMRT FILE: A-002-15105
DATE:

SHEET TITLE:
CODE COMPLIANCE PLAN

SHEET No.
A-002