

GENERAL DEMOLITION NOTES:


- SEE G1001 FOR GENERAL PROJECT NOTES, SYMBOL LEGEND, PARTITION LEGEND, AND ABBREVIATIONS.
- CONTRACTOR TO PROTECT ALL EXISTING SURFACES AND MATERIALS DURING DEMOLITION. ANY DAMAGE WILL BE CORRECTED OR REPLACED WITH NEW MATERIAL AND FINISH TO MATCH ADJACENT FINISH.
- IN AREAS WHERE EXISTING EQUIPMENT, FURNITURE, OR CEILINGS ARE IMPACTED BY DEMOLITION OR NEW WORK, CONTRACTOR SHALL REMOVE AND PROTECT DURING CONSTRUCTION AND REINSTALL/RETURN TO ORIGINAL LOCATION.

RCP DEMO KEY NOTES:

- DEMOLISH CEILING GRID AND TILES
- DEMOLISH LIGHT FIXTURES

144 E. Street, P.O. Box 618
Portland, Maine 04104
Tel: (207) 772-3868
Fax: (207) 772-1070
www.smrtinc.com

ARCHITECTURE
ENGINEERING
PLANNING
INTERIORS
ENERGY

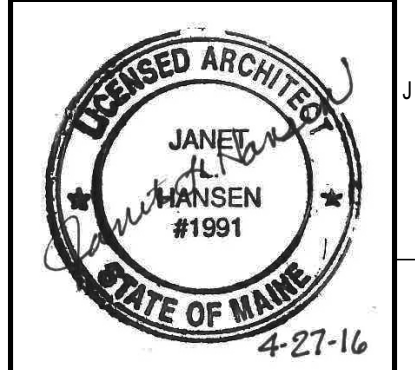

SELF-STORAGE TENANT FIT-UP

235 PRESUMPSCOT STREET

PERMIT SET
4-27-16

CURRENT ISSUE STATUS

REV	DESCRIPTION	DATE

GRAPHIC SCALE:
0' 1'

SCALE: As indicated
PROJECT MANAGER: JLH
JC/DRAWN BY: SHK
A/E OF RECORD: JLH
PROJECT NO.: 15105
SMRT FILE: AD121-15105
DATE:

SHEET TITLE:
FIRST FLOOR
DEMO RCP

SHEET No.
AD121

A1 FIRST FLOOR RCP - DEMO
1/8" = 1'-0"