

**GENERAL DEMOLITION NOTES:**


1. SEE G1001 FOR GENERAL PROJECT NOTES, SYMBOL, LEGEND, PARTITION LEGEND, AND ABBREVIATIONS.
2. CONTRACTOR TO PROTECT ALL EXISTING SURFACES AND MATERIALS DURING DEMOLITION. ANY DAMAGE WILL BE CORRECTED OR REPLACED WITH NEW MATERIAL AND FINISH TO MATCH ADJACENT FINISH.
3. IN AREAS WHERE EXISTING EQUIPMENT, FURNITURE, OR CEILINGS ARE IMPACTED BY DEMOLITION OR NEW WORK, CONTRACTOR SHALL REMOVE AND PROTECT DURING CONSTRUCTION AND REINSTALL/RETURN TO ORIGINAL LOCATION.

**RCP DEMO KEY NOTES:**

- 1 DEMOLISH CEILING GRID AND TILES
- 2 DEMOLISH LIGHT FIXTURES

144 Elm Street, P.O. Box 618  
Portland, Maine 04104  
Tel: (207) 772-3868  
Fax: (207) 772-1070  
www.smartinc.com

ARCHITECTURE  
ENGINEERING  
PLANNING  
INTERIORS  
ENERGY

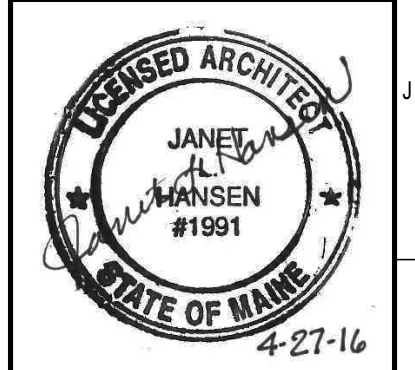

SELF-STORAGE TENANT FIT-UP

235 PRESUMPSCOT STREET

PERMIT SET  
4-27-16

CURRENT ISSUE STATUS

REV	DESCRIPTION	DATE

GRAPHIC SCALE:  
0" 1"

SCALE: As indicated  
PROJECT MANAGER: JLH  
JC/DRAWN BY: SHK  
A/E OF RECORD: JLH  
PROJECT NO.: 15105  
SMRT FILE: AD122-15105  
DATE:

SHEET TITLE:  
**SECOND FLOOR  
DEMO RCP**

SHEET No.  
**AD122**

**A1** SECOND FLOOR RCP - DEMO  
1/8" = 1'-0"