

NEOKRAFT SIGNS

Neokraft Signs Inc.
 686 Main Street
 Lewiston, Maine 04240
 Telephone: 207.782.9654
 Facsimile: 207.782.0009
 1.800.339.2258
<http://www.neokraft.com>

Custom Sign Fabrication



These plans are the exclusive property of Neokraft Signs, Inc. and are the result of the original work of its employees. They are submitted to Neokraft's client for the sole purpose of consideration of whether to purchase these plans or to purchase from Neokraft a sign manufactured according to these plans.

Distribution or exhibition of these plans to anyone other than employees of said client, or use of these plans to construct a sign similar to the one embodied herein, is expressly forbidden. In the event that such exhibition or construction occurs, Neokraft expects to be reimbursed \$1500 in compensation for time and effort entailed in creating these plans.

PERMIT

NAPA AUTO PARTS
 @1944-1

LOCATION:	235 PRESUMPCOTT ST.	
	PORTLAND, MAINE	
DRAWING NO.:	1 OF 1	
DRAWN BY:	BK	REP.: DO
DATE:	10.26.2016	
QUOTE:	@1944	
GEN REF.:	19660	

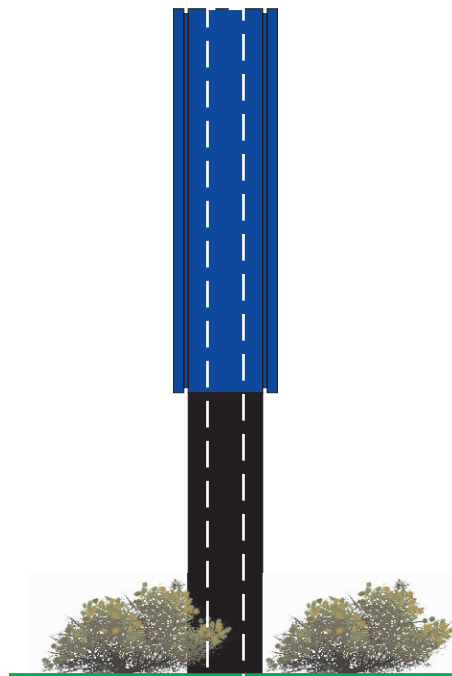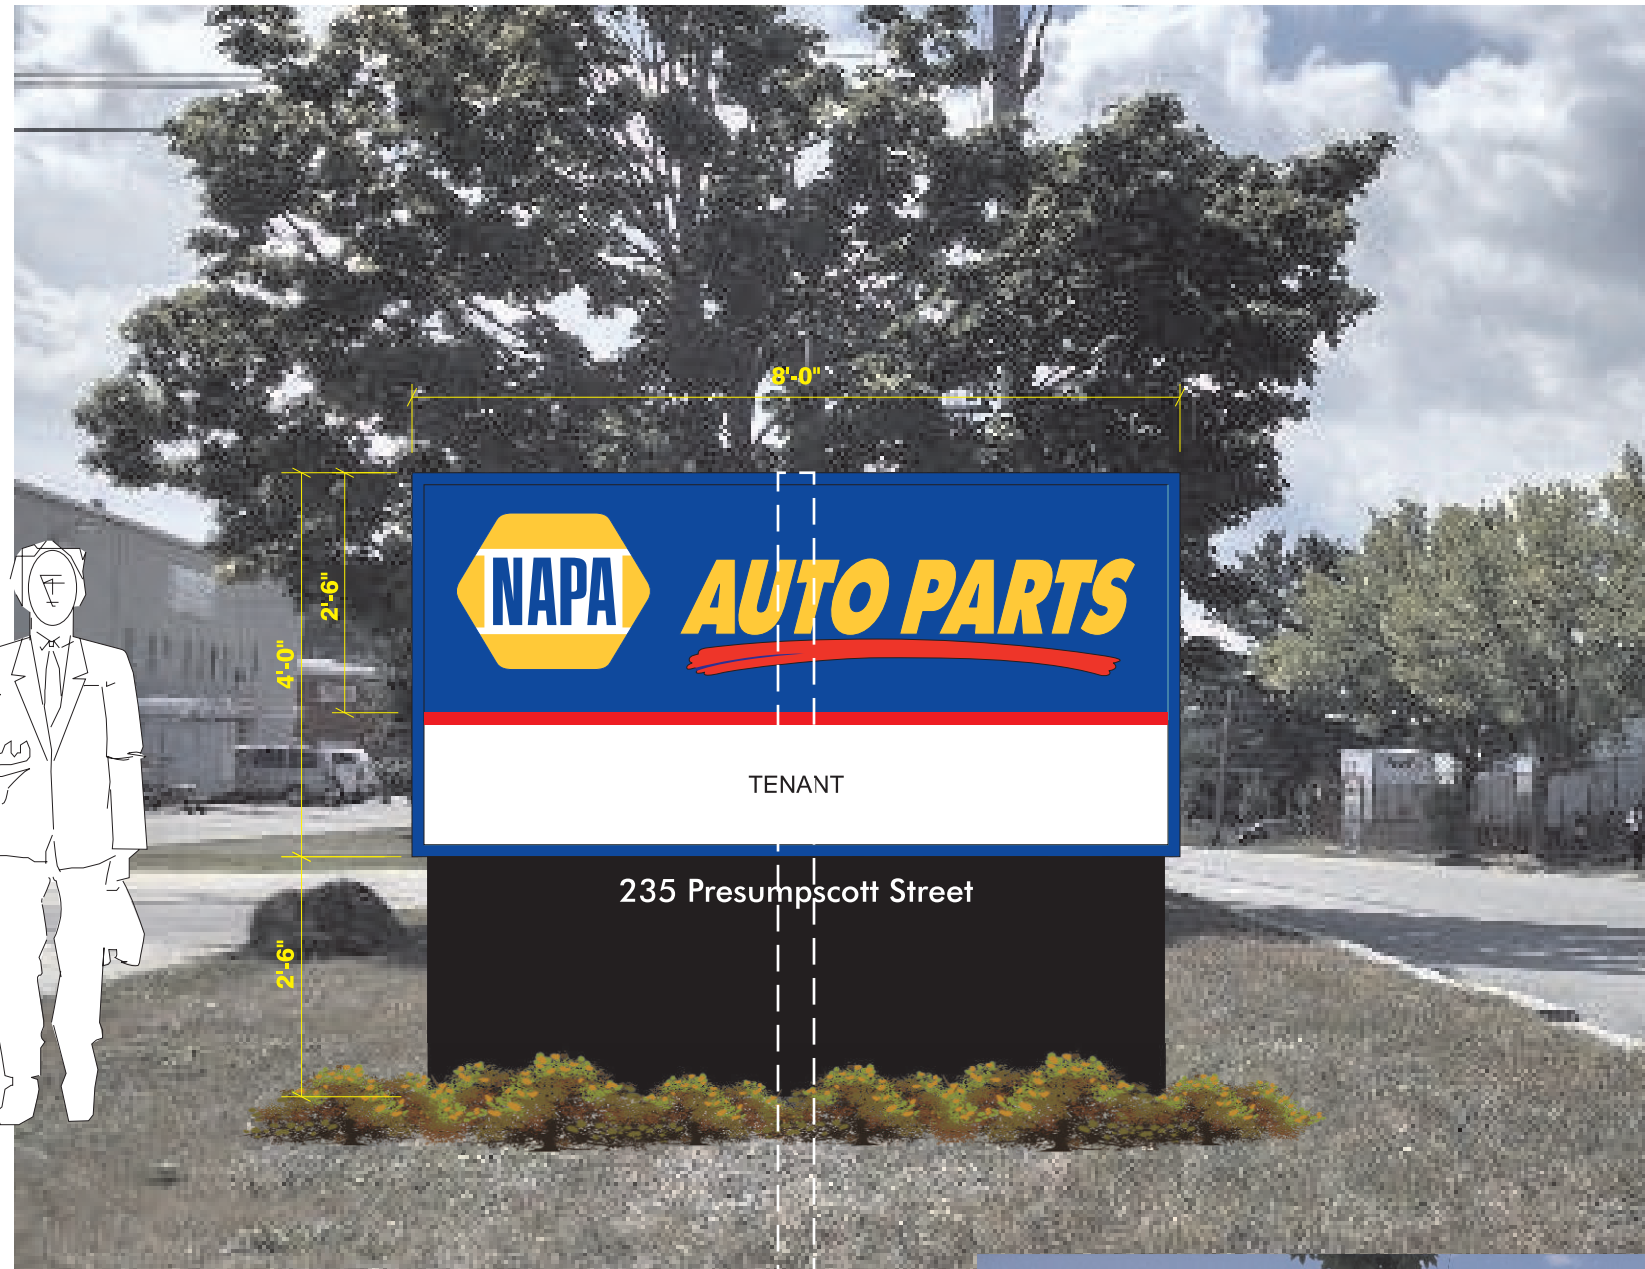

END VIEW

ALUMINUM CABINET, PAINTED TO MATCH BLUE PMS '2747 C',
 DIVIDER BAR PAINTED RED, WHITE 'LED' ILLUMINATION,

3/16" WHITE ACRYLIC FACES, 1" H.S. 2nd SFC,
 PREMIUM CAST TRANSLUCENT VINYL:

- AVERY 2747 TRANS BLUE [UC-900-693-T] - MATCH PMS REFLEX BLUE
- GSP TRANS SUNFLOWER [230-25] - MATCH PMS 123C
- GSP TRANS RED [230-33] - MATCH PMS 185C

4" STEEL PIPE SET IN CONCRETE,
 ALUMINUM POLE COVER, PAINTED BLACK, WHITE VINYL ADDRESS TEXT,
 ELECTRICAL TO SIGN LOCATION BY CUSTOMER

DOUBLE FACE INT. ILLUM. MONUMENT SIGN —32 SQ. FT.

SCALE: 1/2"=1'-0"

(1) REQUIRED



PHOTO COMPOSITE
 NO SCALE