


G4 SECOND FLOOR - LIFE SAFETY
3/32" = 1'-0"


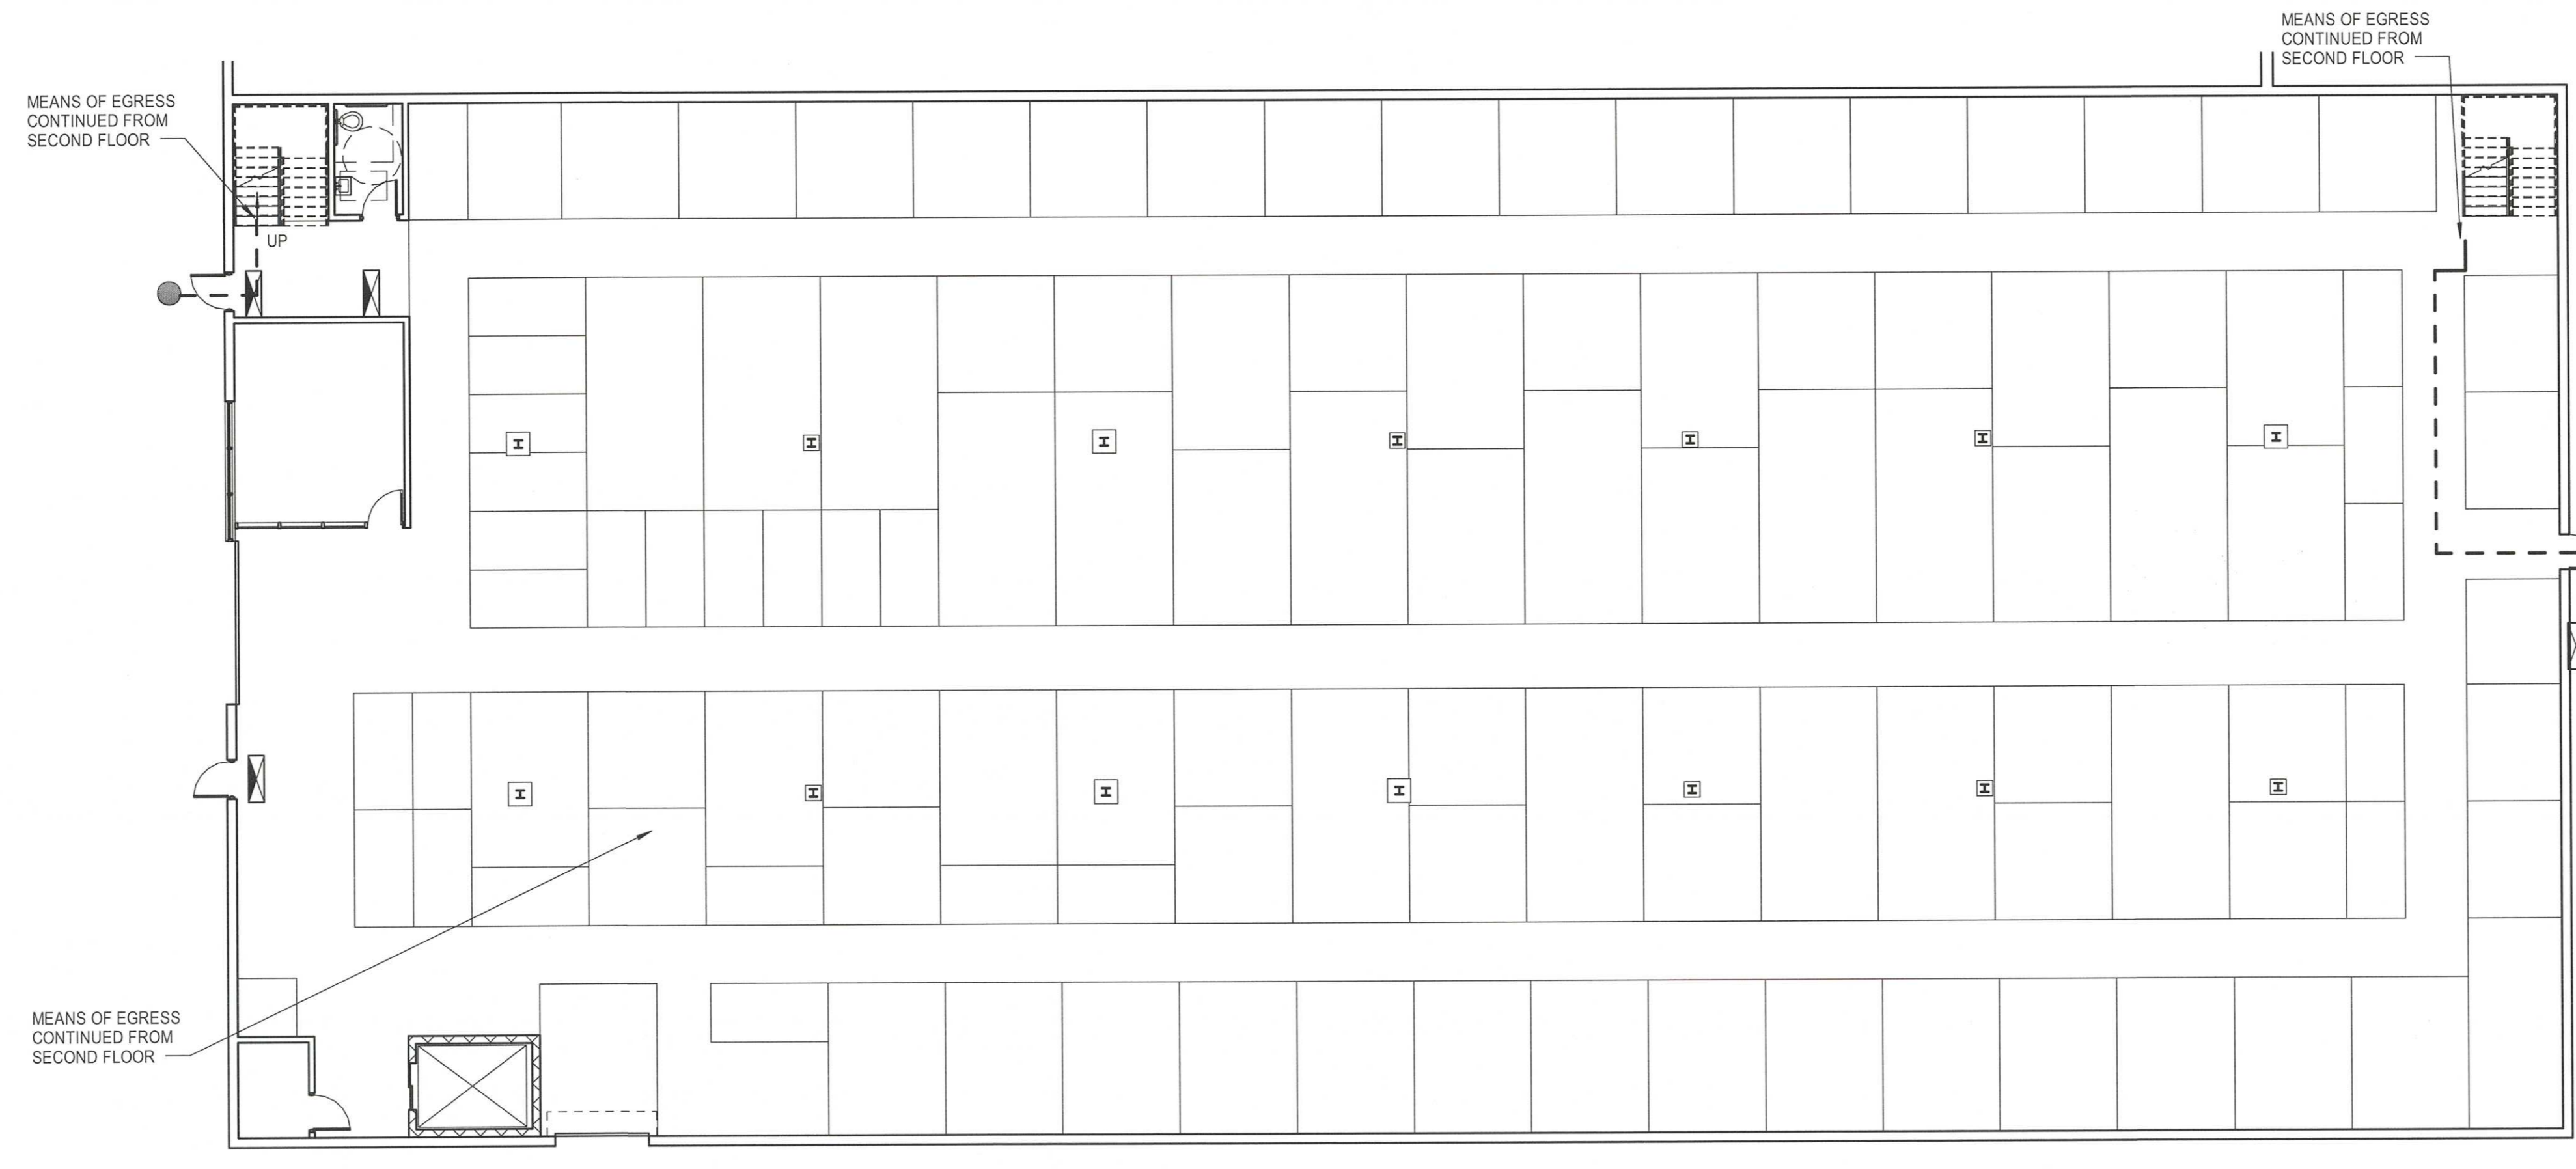


A4 FIRST FLOOR - LIFE SAFETY (FOR SECOND FLOOR EGRESS)
3/32" = 1'-0"

LIFE SAFETY LEGEND

- EXIT DISCHARGE
- 172' --- TRAVEL DISTANCE
- ☒ EXIT SIGN

141 Fox Street P.O. Box 618
Portland, Maine 04104
Tel: (207) 772-3846
Fax: (207) 772-1070
www.smartinc.com

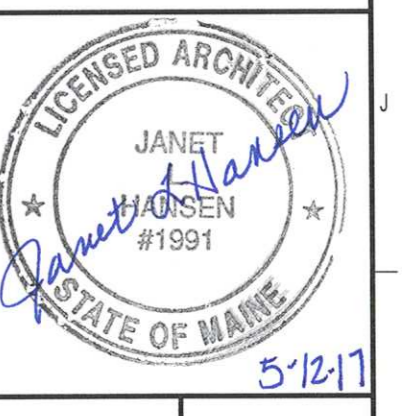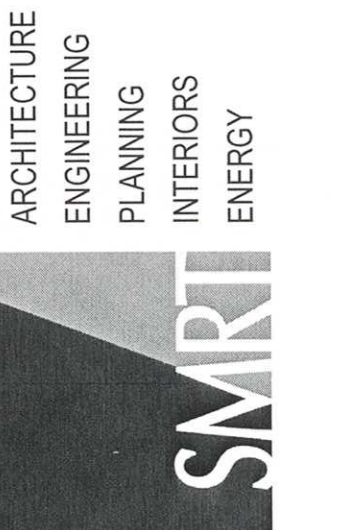

LIFE STORAGE FIT-UP
255 PRESUMPSCOT STREET
UPDATED PERMIT SET
5-12-17
CURRENT ISSUE STATUS:

REV	DESCRIPTION	DATE

GRAPHIC SCALE:
0" 1"
SCALE: As indicated
PROJECT MANAGER: JLH
JC/DRAWN BY: SHK
A/E OF RECORD: JLH
PROJECT NO: 15105
SMRT FILE: A-002-15105
DATE:

SHEET TITLE:
CODE COMPLIANCE PLAN

SHEET No.
A-002
© COPYRIGHT 2014 SMART INC.