


FIRST FLOOR – DUCTWORK
SCALE: 1/8"=1'-0"

SPLIT SYSTEM															
TAG	MFG	INDOOR MODEL	COOLING BTU/H	HEATING BTU/H	VOLTS	PHASE	MCA	MAX FUSE	OUTDOOR MODEL	TAG	VOLTS	PHASE	MCA	MAX FUSE	NOTES
AC-1A	TRANE	TUH1D100A9601	60,000	100,000	115	1	12.9	20	4TTA3060D4	CU-1A	460	3	10	15	
AC-1B	TRANE	TUH1D100A9601	60,000	100,000	115	1	12.9	20	4TTA3060D4	CU-1B	460	3	10	15	
AC-1C	TRANE	TUH1D100A9601	-	100,000	115	1	12.9	20	-	-	-	-	-	-	HTG ONLY
AC-2A	TRANE	TUH1D100A9601	60,000	100,000	115	1	12.9	20	4TTA3060D4	CU-2A	460	3	10	15	
AC-2B	TRANE	TUH1D100A9601	60,000	100,000	115	1	12.9	20	4TTA3060D4	CU-2B	460	3	10	15	
AC-2C	TRANE	TUH1D100A9601	-	100,000	115	1	12.9	20	-	-	-	-	-	-	HTG ONLY

HEAT PUMP SYSTEM																
TAG	MFG	INDOOR MODEL	COOLING BTU/H	HEATING BTU/H	CFM	VOLTS	PHASE	MCA	MFA	OUTDOOR MODEL	TAG	VOLTS	PHASE	MCA	MFA	NOTES
AC-1D	DAIKIN	FX18NMVJU	18,000	21,600	700	230	1	18.3	20	RX18NMVJU	CU-1D	230	1	18.3	20	

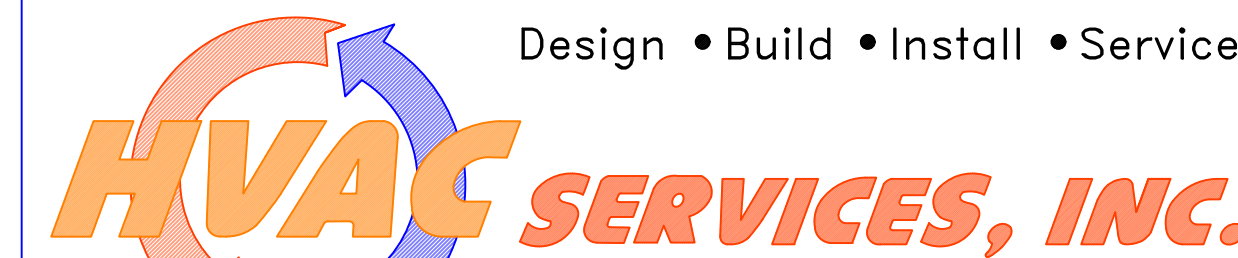

Design • Build • Install • Service

73 BRADLEY DRIVE
WESTBROOK, MAINE 04092
(207) 854-HVAC (4822)

REVISIONS		235 PRESUMPSCOT ST. LIFE STORAGE PORTLAND, MAINE	
NO.	NOTES	FIRST FLOOR DUCTWORK	
SHEET TITLE:		DATE: 10-9-2017	
SCALE: 1/8"=1'-0"		SHEET No.	
DRAWN BY: TJF		M-1	
CHECKED BY:			
PRINT TO SCALE: 36x24			