

B.H. Milliken
ELECTRICAL CONTRACTORS

175 ANDERSON STREET
PORTLAND, MAINE 04101
207.879.1877

LIFE STORAGE
235 PRESUMPCOT STREET
PORTLAND, MAINE



TITLE:
LTG 1ST

SCALE: 1/8" = 1'-0"

DATE: 10/4/17

SHEET:

E100

 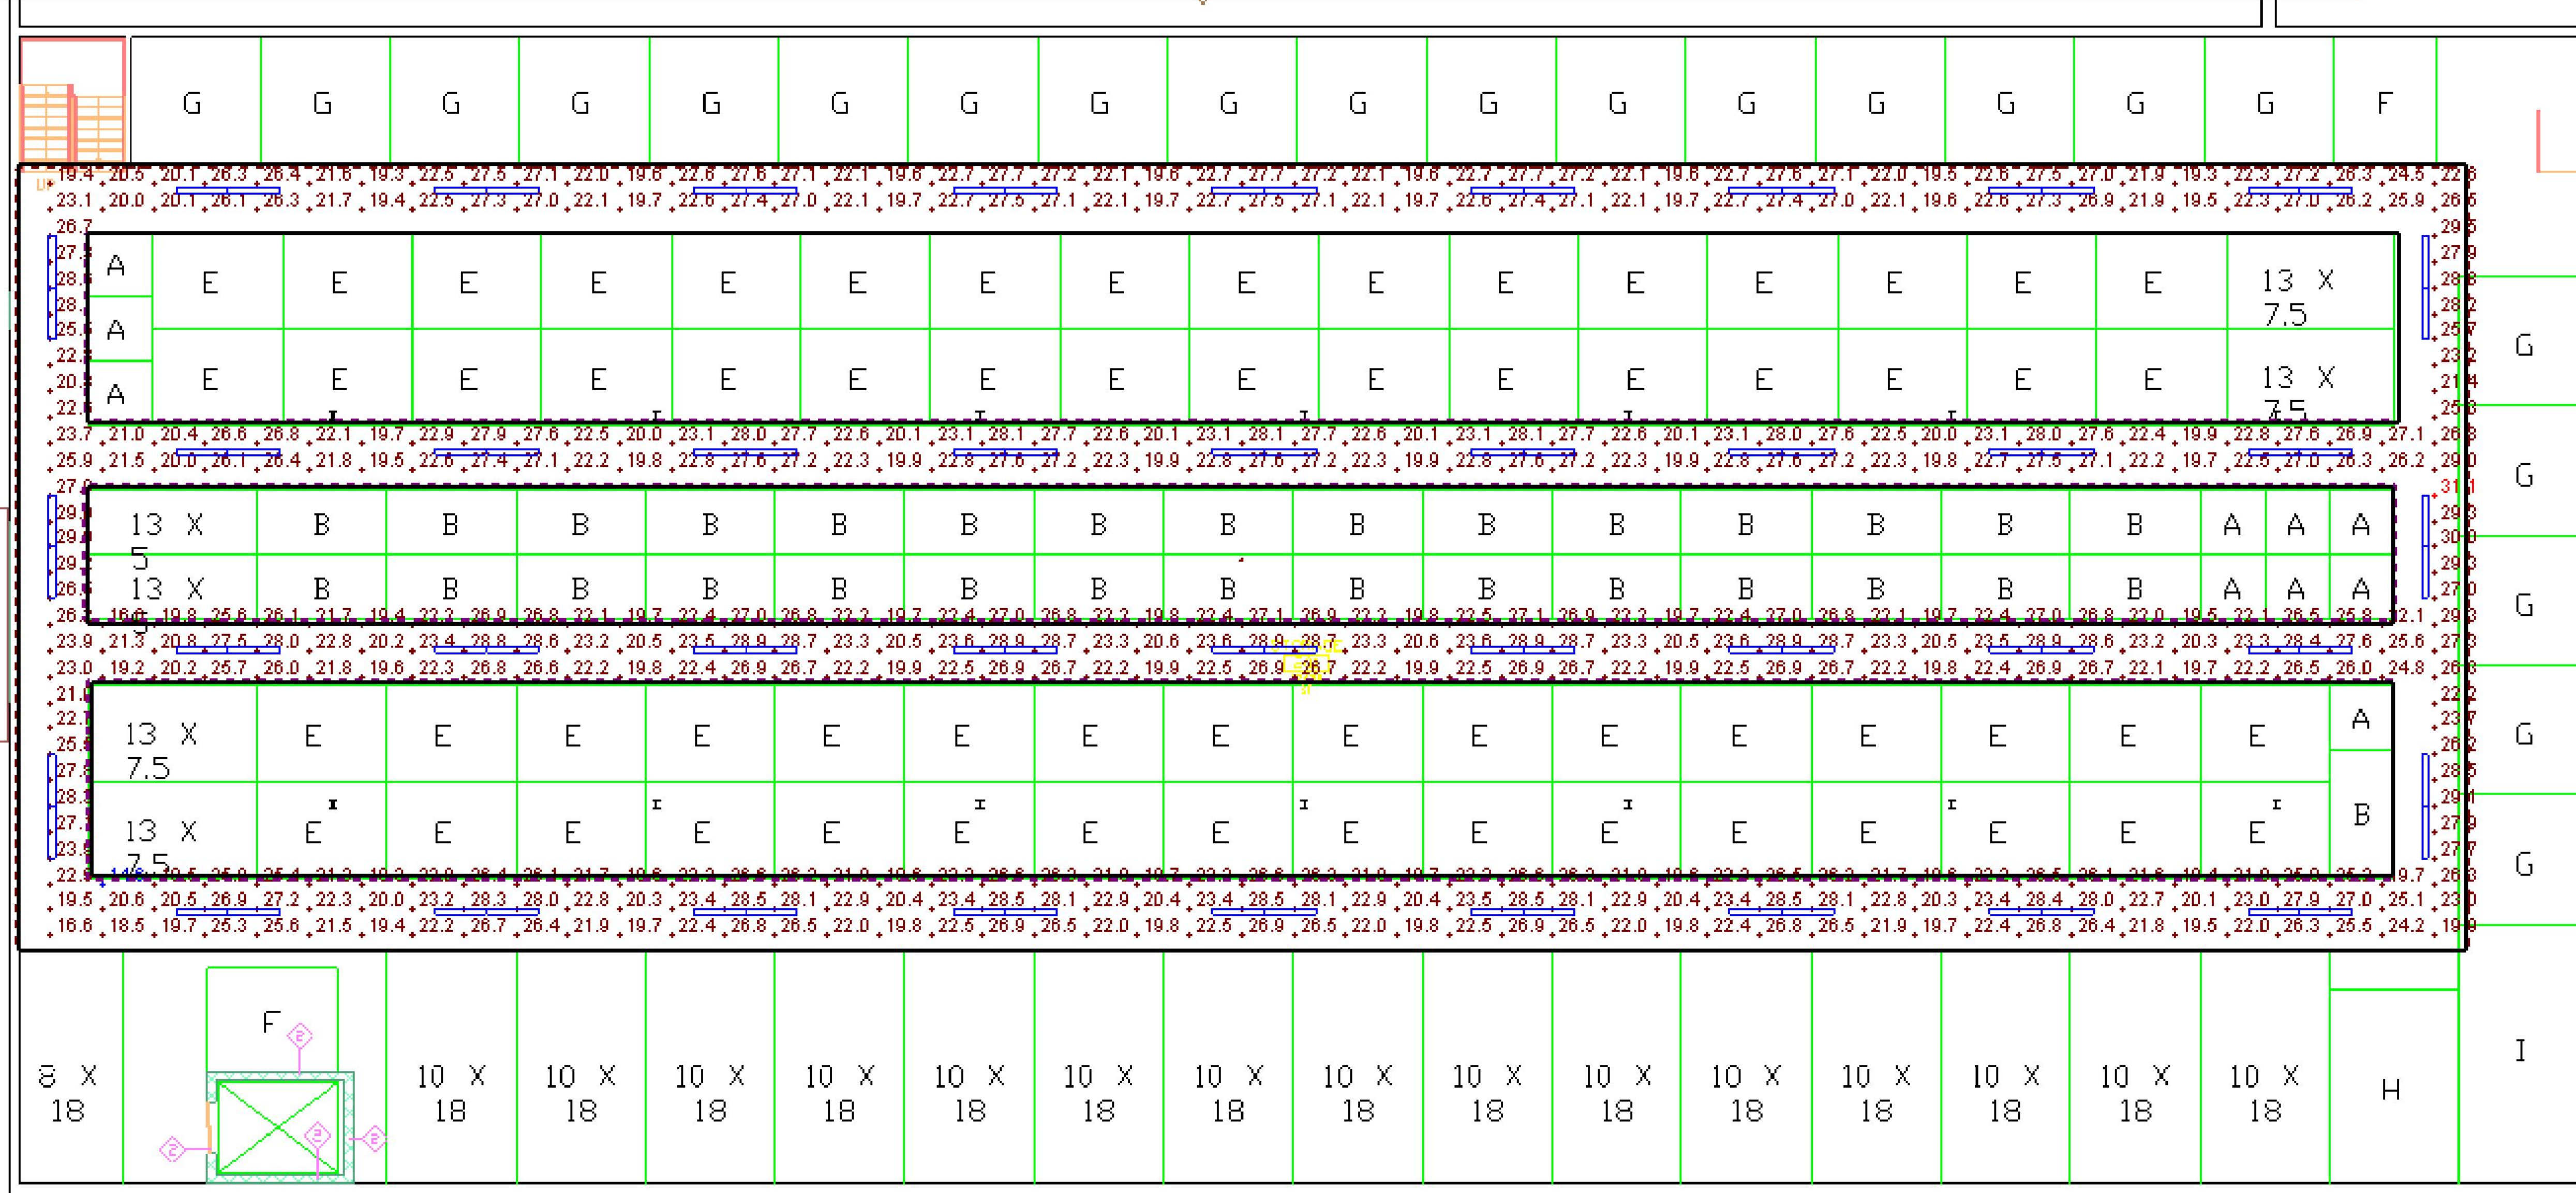

B.H. Milliken
ELECTRICAL CONTRACTORS
175 ANDERSON STREET
PORTLAND, MAINE 04101
207.879.1877

LIFE STORAGE
235 PRESUMPCOT STREET
PORTLAND, MAINE

TITLE:
LTG 2ND
SCALE: 1/8" = 1'-0"
DATE: 10/4/17
SHEET:
E200