

C B L 421 A 007

68800''

NEW ADDITION


OWNER: MAINE BEVERAGE CONTAINER SERVICE INC
193 REAR PRESUMPSCOT STREET
PORTLAND, MAINE 04103 774-0735

SITE LOCATION: SAME AS ABOVE

GENERAL CONTRACTOR: BROWN CONSTRUCTION INC
253 WARREN AVENUE
P.O. BOX 1217
PORTLAND, MAINE 04104

DESCRIPTION:

50'-5" x 16'-0" x 2-STORY OFFICE BUILDING
1615 SQUARE FEET
STRUCTURAL STEEL FRAMING
METAL SIDING (26 GA.)
METAL TRUSSING (24 GA.)
1ST FLOOR: 4" REINFORCED CONCRETE SLABS
2ND FLOOR: 3/4" PLYWOOD DECKING ON BAR JOIST
INTERIOR PARTITIONS: 1/2" SHEETROCK ON 3 1/2" METAL STUDS
CEILINGS: 2x4 ACOUSTICAL TILE & GRID SYSTEM
PLUMBING: TWO (2) SINKS & TWO (2) WATER CLOSETS

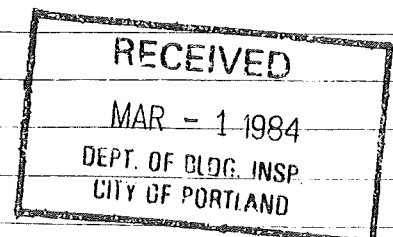

68800

NEW ADDITION

OWNER: MAINE BEVERAGE CONTAINER SERVICE INC
193 REAR TREMUNSCOT STREET
PORTLAND, MAINE 04103 774-0735

SITE LOCATION: SAME AS ABOVE

GENERAL CONTRACTOR: BROWN CONSTRUCTION INC
253 WARREN AVENUE
P.O. BOX 1217
PORTLAND, MAINE 04104

DESCRIPTION:

50'-5" x 16'-0" x 2-STORY OFFICE BUILDING

1615 SQUARE FEET

STRUCTURAL STEEL FRAMING

METAL SIDING (26 GA.)

METAL TRUSSING (24 GA.)

1ST FLOOR: 4" REINFORCED CONCRETE SLABS

2ND FLOOR: 3/4" PLYWOOD DECKING ON BAR JOIST

INTERIOR PARTITIONS: 1/2" SHEETROCK ON 3/2" METAL STUDS

CEILINGS: 2x4 ACOUSTICAL TILE & GRID SYSTEM

PLUMBING: TWO (2) SINKS & TWO (2) WATER CLOSETS

