

VIEGA 13D Fire Protection Design

TECHNICAL SERVICE DEPARTMENT
595 DANIEL WEBSTER HIGHWAY, MERRIMACK, NH 03054
Ph: 603 882 7171, Fax: 603-879-8673

Project:
THE WALLACE RESIDENCE
280 PERSUMPCOT ST.
PORTLAND MAINE 04103

Dwg no.:

FP2

Title:

FIRST & SECOND FLOORS

Quotation no.: FPTK1204-004 ME REV-2

Drawn by: TK

Approv. by:



Date Submitted: **JUNE 8, 2012**

Scale: 1/2" = 1'

Revisions No: Revision Date:

REV-1 JUNE 6, 2012

REV-2 JUNE 8, 2012

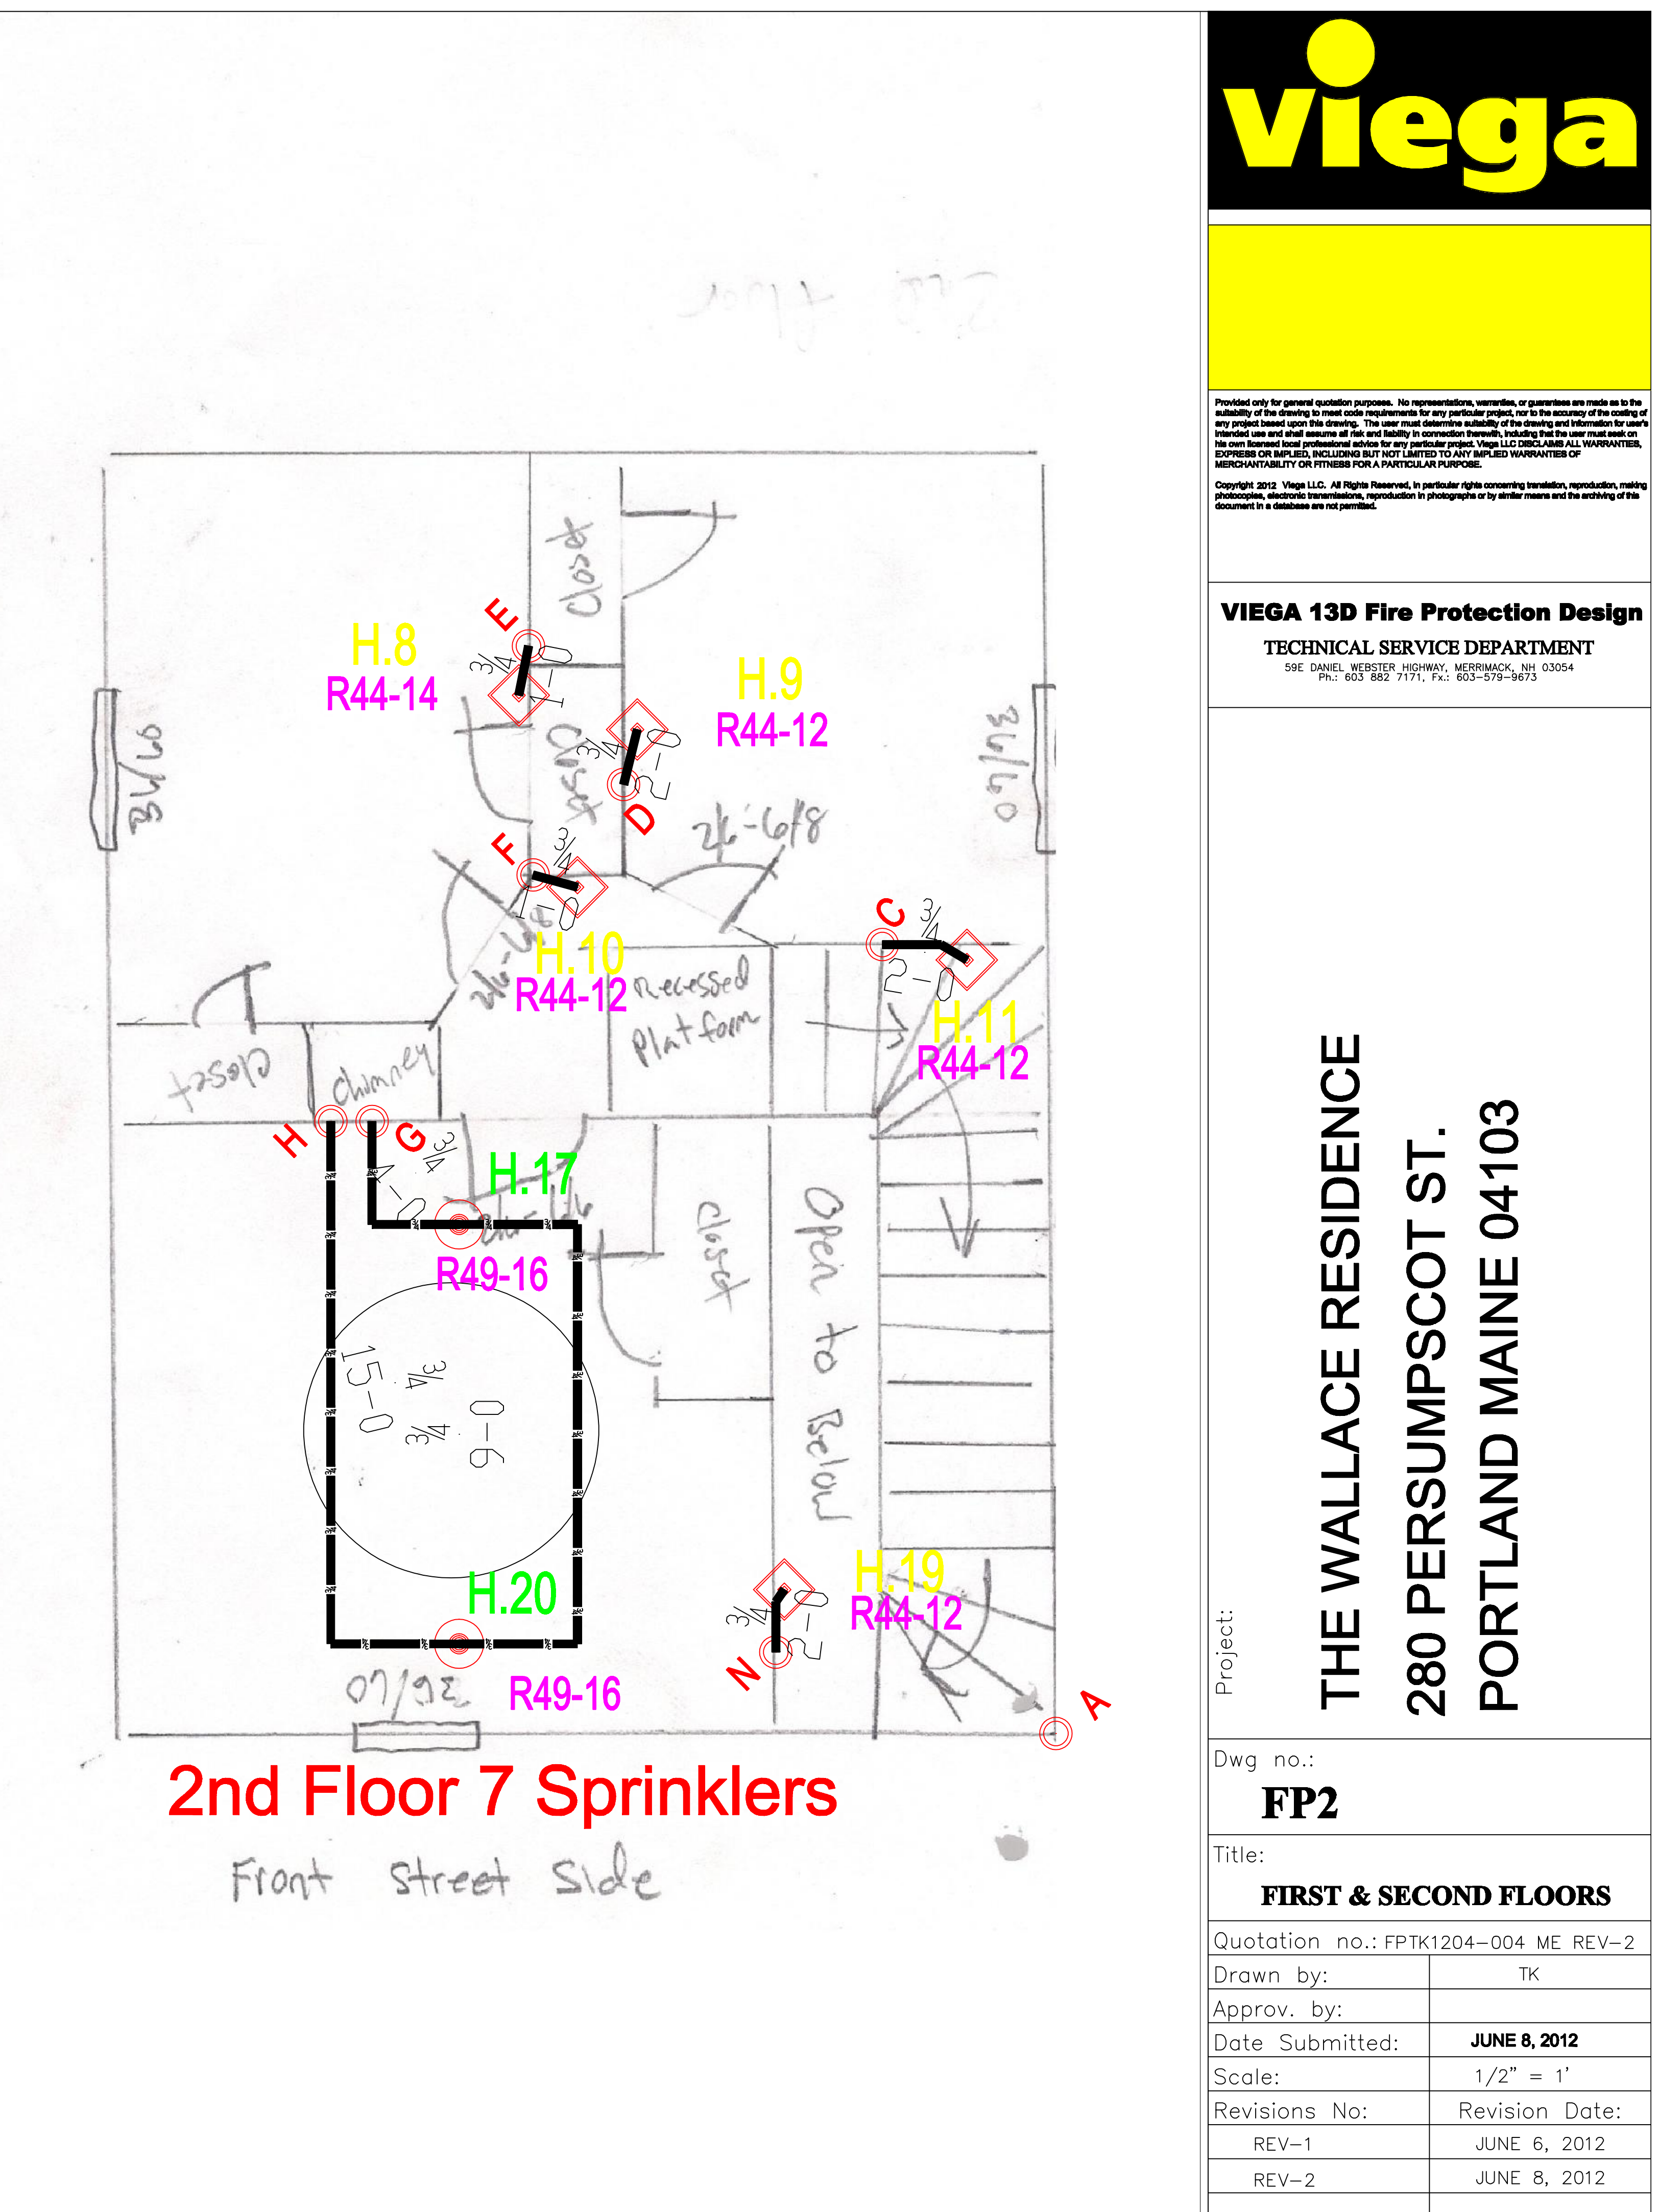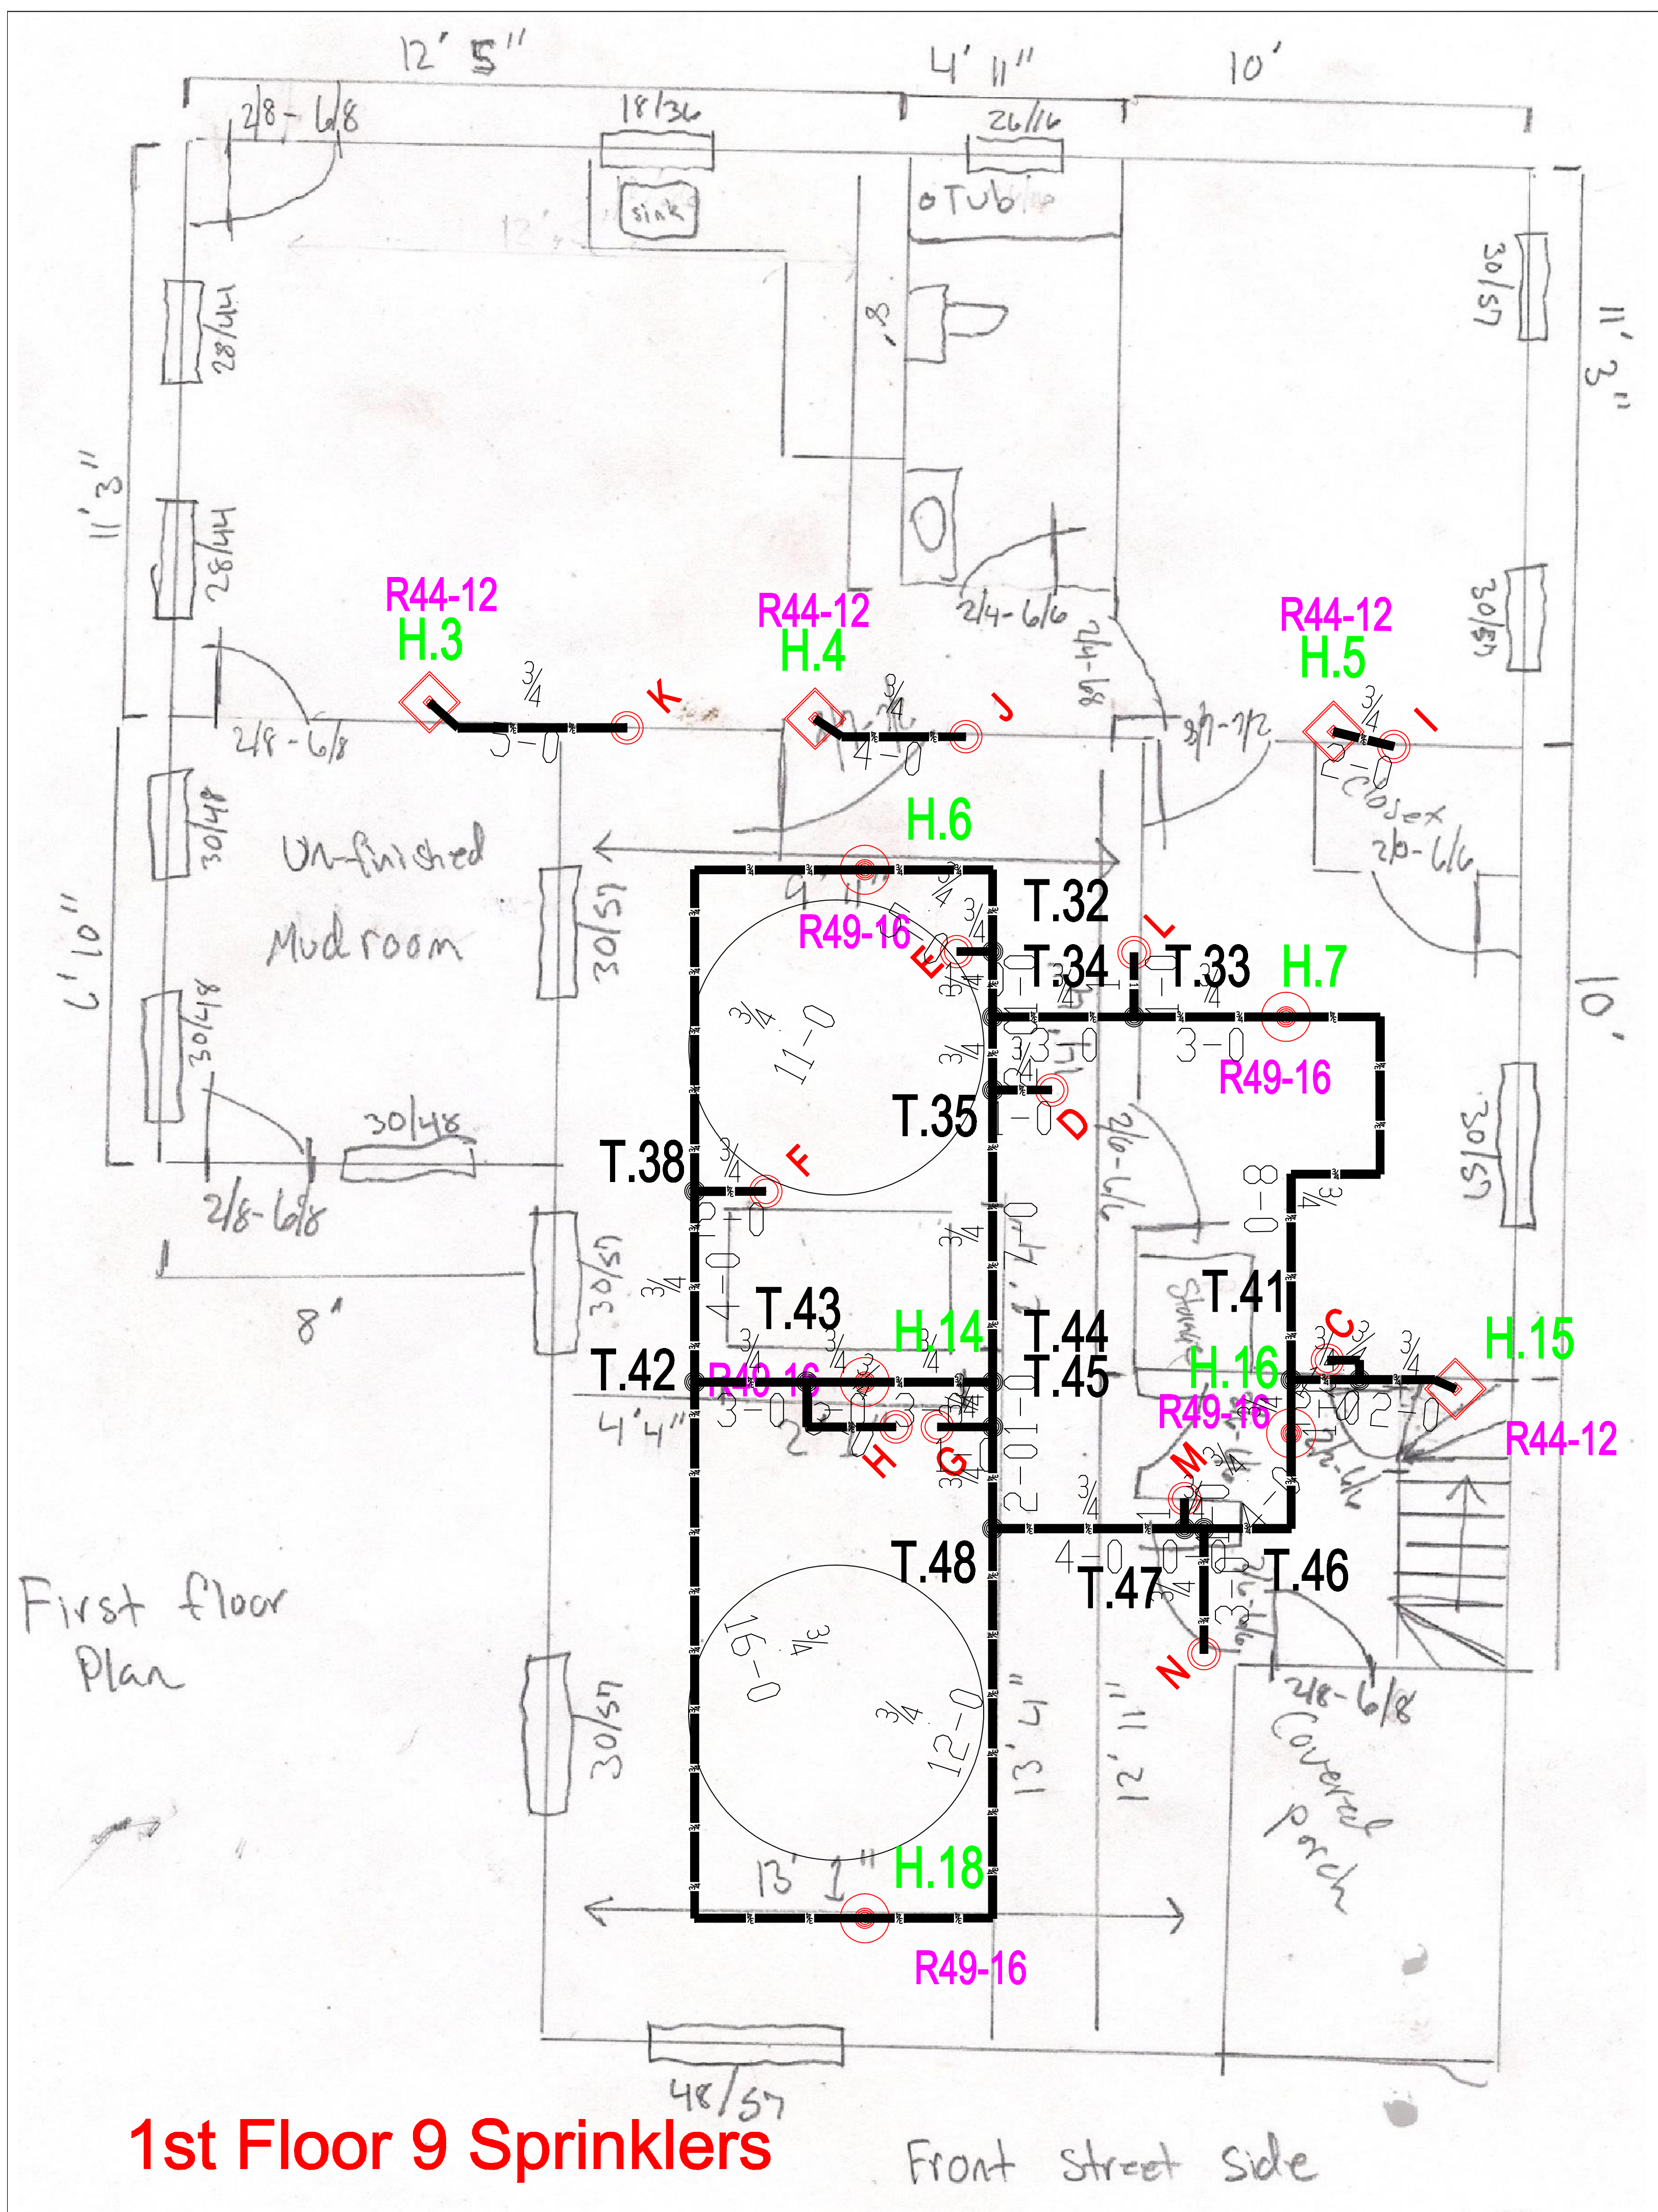

1st Floor 9 Sprinklers

2nd Floor 7 Sprinklers