


Footings

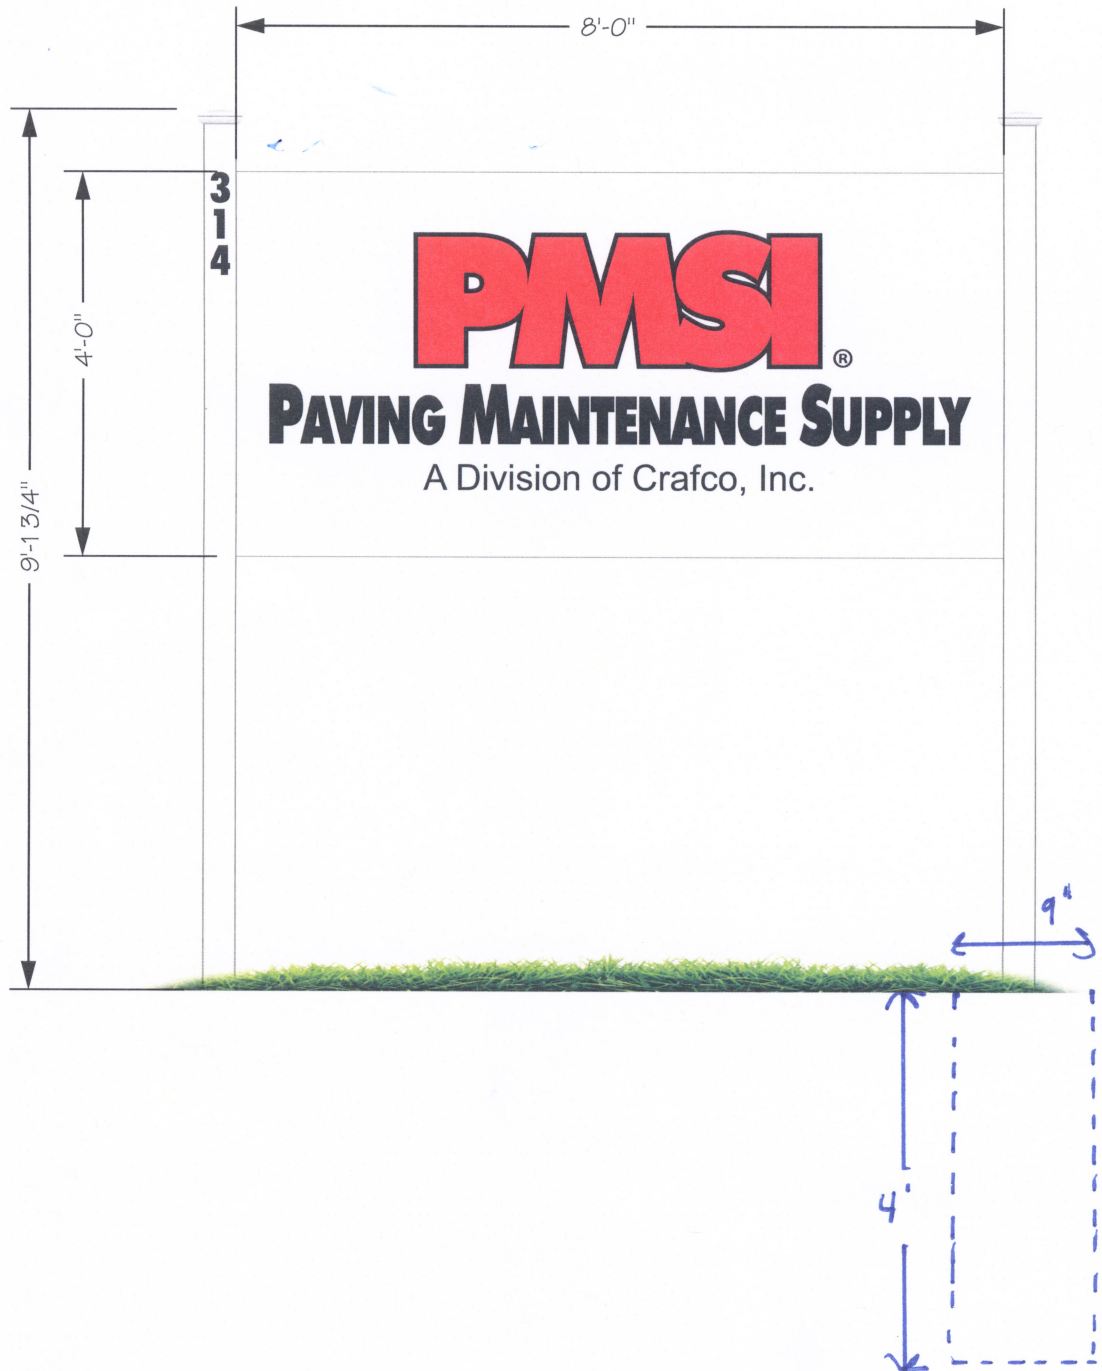

concrete  
3000 PSI

Date: 11/28/16	Scale: 1/2" = 1'
Drawing #: 1	Sales Rep: RN
Rev #: 2	Rev Date: 6/20/17

Apprv'd by:

**CrafcO**

- 1 - d/f 4' x 8' post & panel sign
  - 3mm Alupanel substrate
  - vinyl graphics
  - 4x4 PT posts with white PVC sleeves & caps

This design is the exclusive property of **Sign Concepts, LLC**, and cannot be copied, exhibited, or shown to anyone outside of your organization without the prior consent of **Sign Concepts, LLC**. Copyright © 2016