



- EGRESS PATH TO BE KEPT CLEAR
- FIRE EXTINGUISHER (CLASS 'ABC')
- EXIT SIGN
- EMERGENCY LIGHT PACK
- PULL STATION
- HORN STROBE
- STROBE
- EXIT DOOR TAG

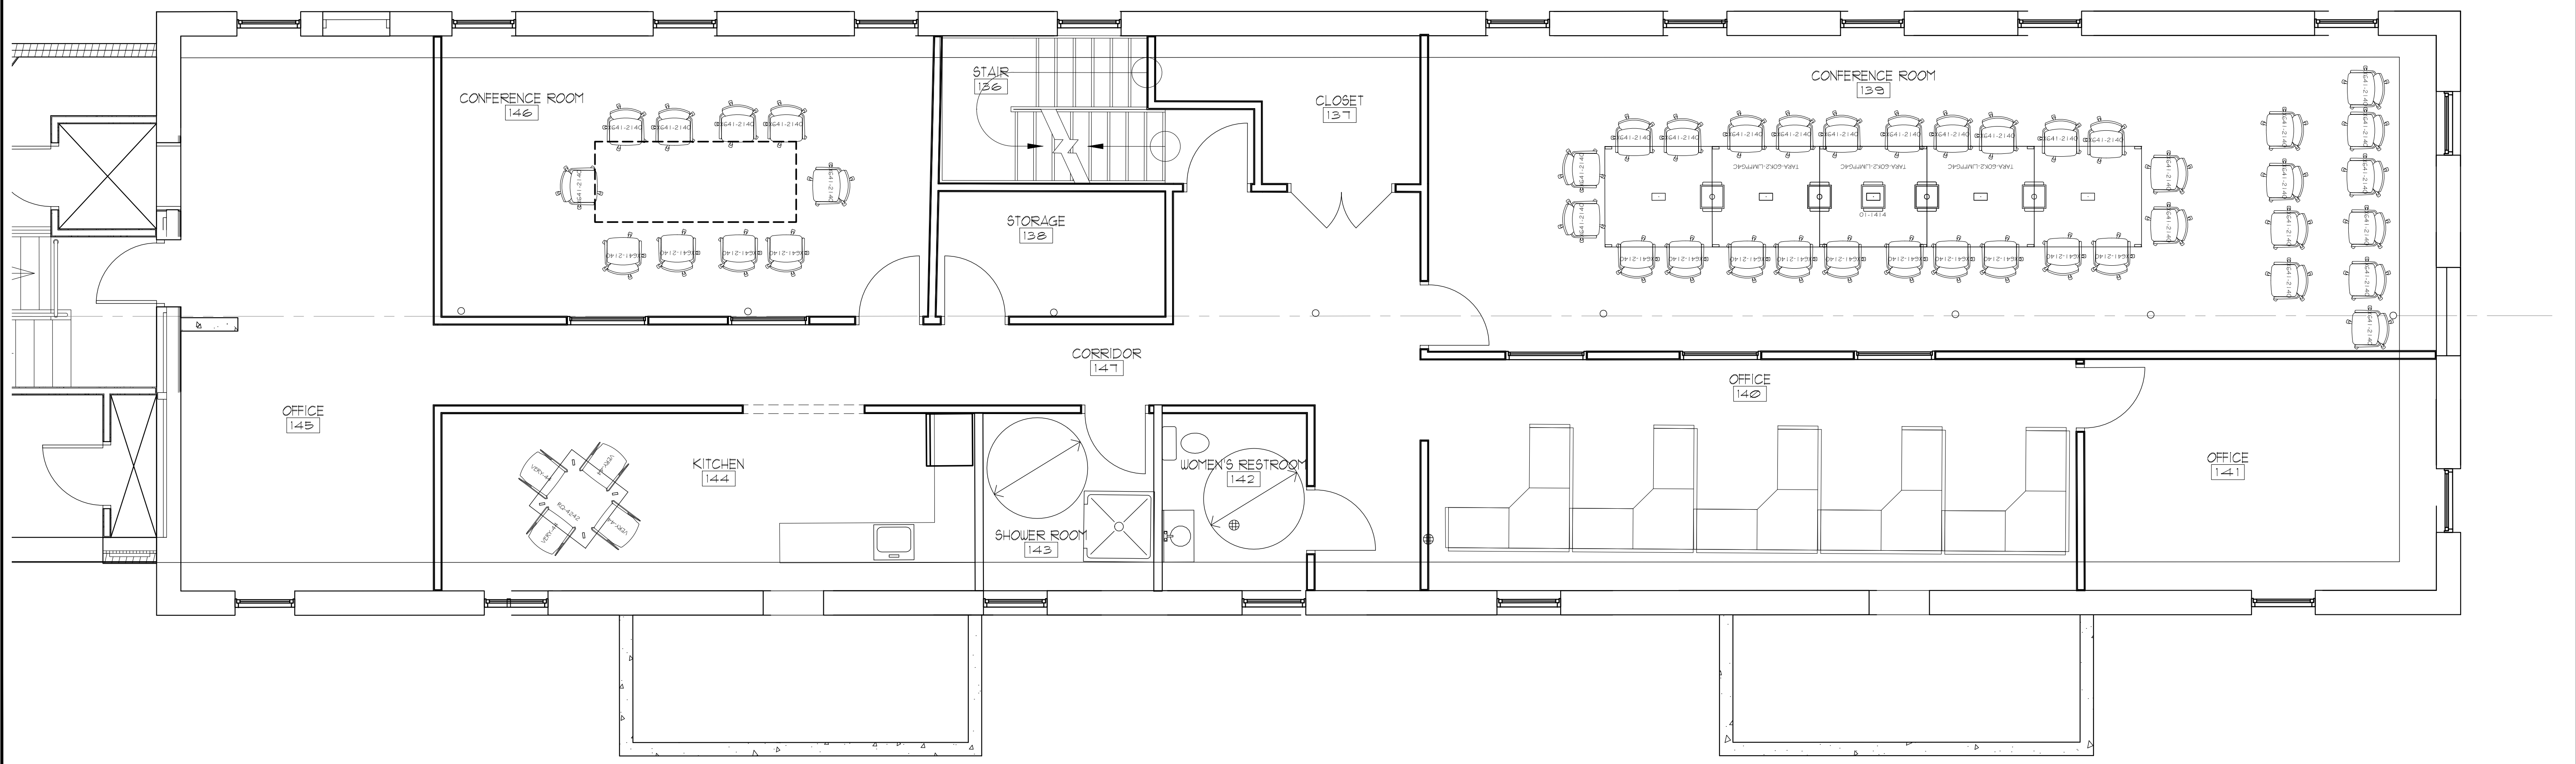

PROPERTY OF  
**Code-Tech**  
235 Riverside Industrial Parkway  
Portland, ME 04102

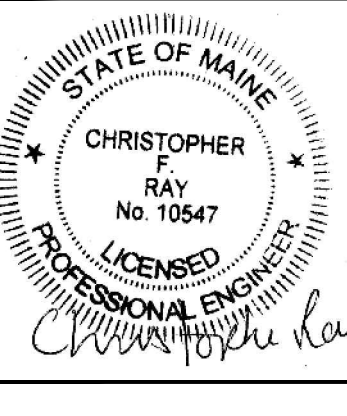

**RENOVATIONS TO ROUNDHOUSE**  
125 Presumpscot Street, Portland, Maine

BY:	JJO
NO. REMARKS:	ISSUED FOR PERMITTING
DATE:	05-30-13
CODE:	IBC 2009
TOWN:	PORTLAND
DATE:	05-30-13
SCALE:	AS NOTED
DRAWN:	JJO
TITLE:	Life-Safety Plan Furniture Plan
FILE:	051-010-10
SHEET:	A1-04