


MAIN FLOOR LIFE-SAFETY PLAN
SCALE: 1/4" = 1'-0"

PROPERTY OF

Code-Tech
235 Riverside Industrial Parkway
Portland, ME 04102

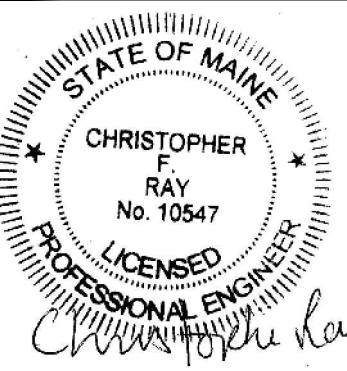

**RENOVATIONS TO
ROUNDHOUSE**
125 Presumpscot Street, Portland, Maine

BY:	JJO
NO:	13A
REMARKS:	ISSUED FOR PERMITTING
DATE:	05-30-13
CODE:	IBC 2009
TOWN:	PORTLAND
DATE:	05-30-13
SCALE:	AS NOTED
DRAWN:	JJO
TITLE:	Revised Framing Plan
FILE:	051-010-10
SHEET:	A1-06