



125 Presumpscot St
425-A-002

Renovations to the Roundhouse

for

HealthInfoNet

125 Presumpscot Street
Portland, Maine
Presumpscot Properties LLC

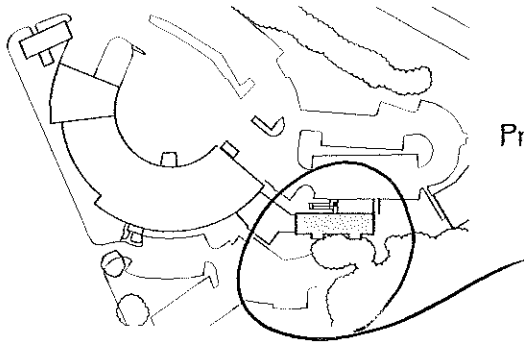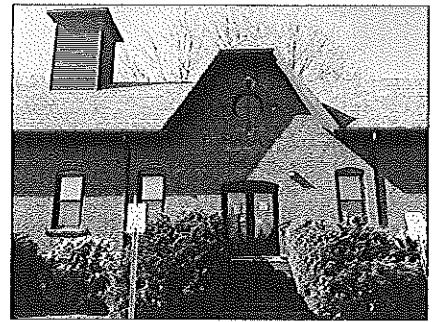

Location of work



DRAWING LIST:


BUILDING CODE COMPLIANCE:

DESIGN CENTER - THIS PROJECT HAS BEEN DESIGNED FOR COMPLIANCE WITH THE FOLLOWING CODES:
 INTERNATIONAL BUILDING CODE (IBC) - 2006 EDITION

OCCUPANCY CLASSIFICATION - BUSINESS GROUP B

USE CLASSIFICATION - PROFESSIONAL OFFICE











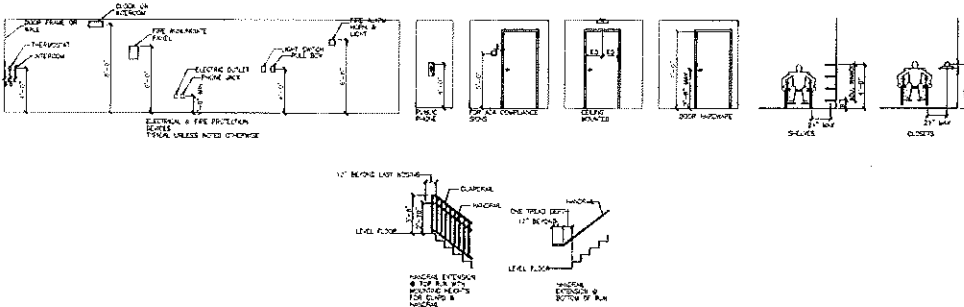

PROPERTY OF
CodeTech
 125 Presumpscot Street, Portland, Maine
RENOVATIONS TO ROUNDHOUSE
 125 Presumpscot Street, Portland, Maine
 DATE: 05-20-13
 SCALE: AS NOTED
 DRAWN: JLD
 TITLE: Cover Sheet
 FILE: 051-0-10-10
 SHEET: 42-01