


Sign Layout  
Scale: 1" = 1'-0"

EXTERIOR IDENTIFICATION W/ ADDRESS  
CUSTOM

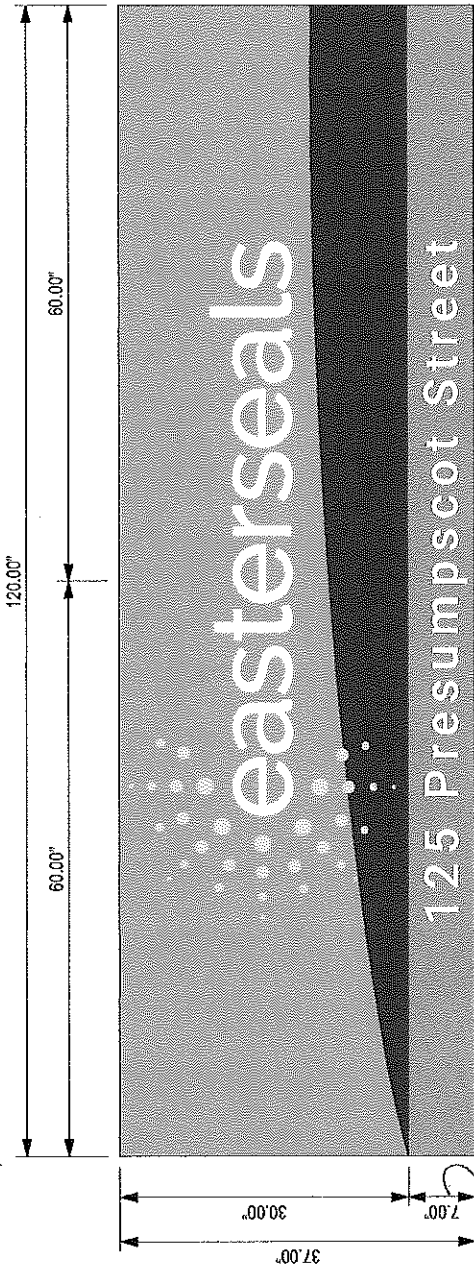

(QTY2)


**Qty: 2**  
**Description:** ESE-016 37.00" x 120.00" CUSTOM SIZE & CUSTOM GRAPHICS - w/o legline  
Exterior Non-Illuminated Identification Sign w/ Brand Information

**Materials:**  
Fram: 0.125" T x 1.00" Deep Aluminum Pen w/ graphics  
Graphics: Digitally printed vinyl graphics w/ clear laminate

**Color/Artwork:**  
Orange: to match Pantone 151C  
Blue: to match Pantone 641C  
Yellow: to match Pantone 116C  
White

**Font:**  
Robot Medium (3.50H)


**Mounting:**  
Mechanically fastened to existing monument using  
0.125" T x 0.75" x 0.75" aluminum angle

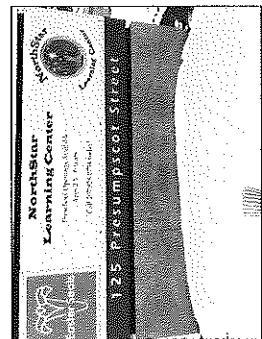

Existing Signage  
Scale: NTS



Rendering  
Scale: NTS

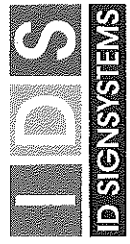

CORPORATE OFFICE  
410 Atlantic Avenue, Rochester, NY 14609  
IDSignsystems.com  
(585) 266-5750 (585) 266-5799

**CLIENT**




EASTERSEALS	
DRAWING DESCRIPTION	EXTERIOR IDENTIFICATION
LOCATION	MAINE
ACCOUNT MANAGER	DESIGNER
P. DUDLEY	KEH
CITY	DRAWING #
2	149911
DATE	10/14/16
REVISIONS	
REV. 1	Revised for Design
REV. 2	Revised for Production
REV. 3	Revised for Production

THE PURPOSE OF THIS DRAWING IS FOR:  
 Client Approval  Estimating  Production

These details are not to be used without the approval of IDS Sign Systems, Inc. This is an original unaltered drawing created by IDS Sign Systems, Inc. It is submitted only for your personal use in connection with a project. Any other use, reproduction, or distribution of this drawing without the express written consent of IDS Sign Systems, Inc. is prohibited.

CLIENT SIGNATURE \_\_\_\_\_ DATE \_\_\_\_\_  
ACCOUNT MANAGER SIGNATURE \_\_\_\_\_ DATE \_\_\_\_\_

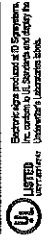

REVISION \_\_\_\_\_ PAGE NUMBER  
R2 3 of 06