




FIRST FLOOR TENANT FIT-UP  
SCALE: 1/4" = 1'-0"

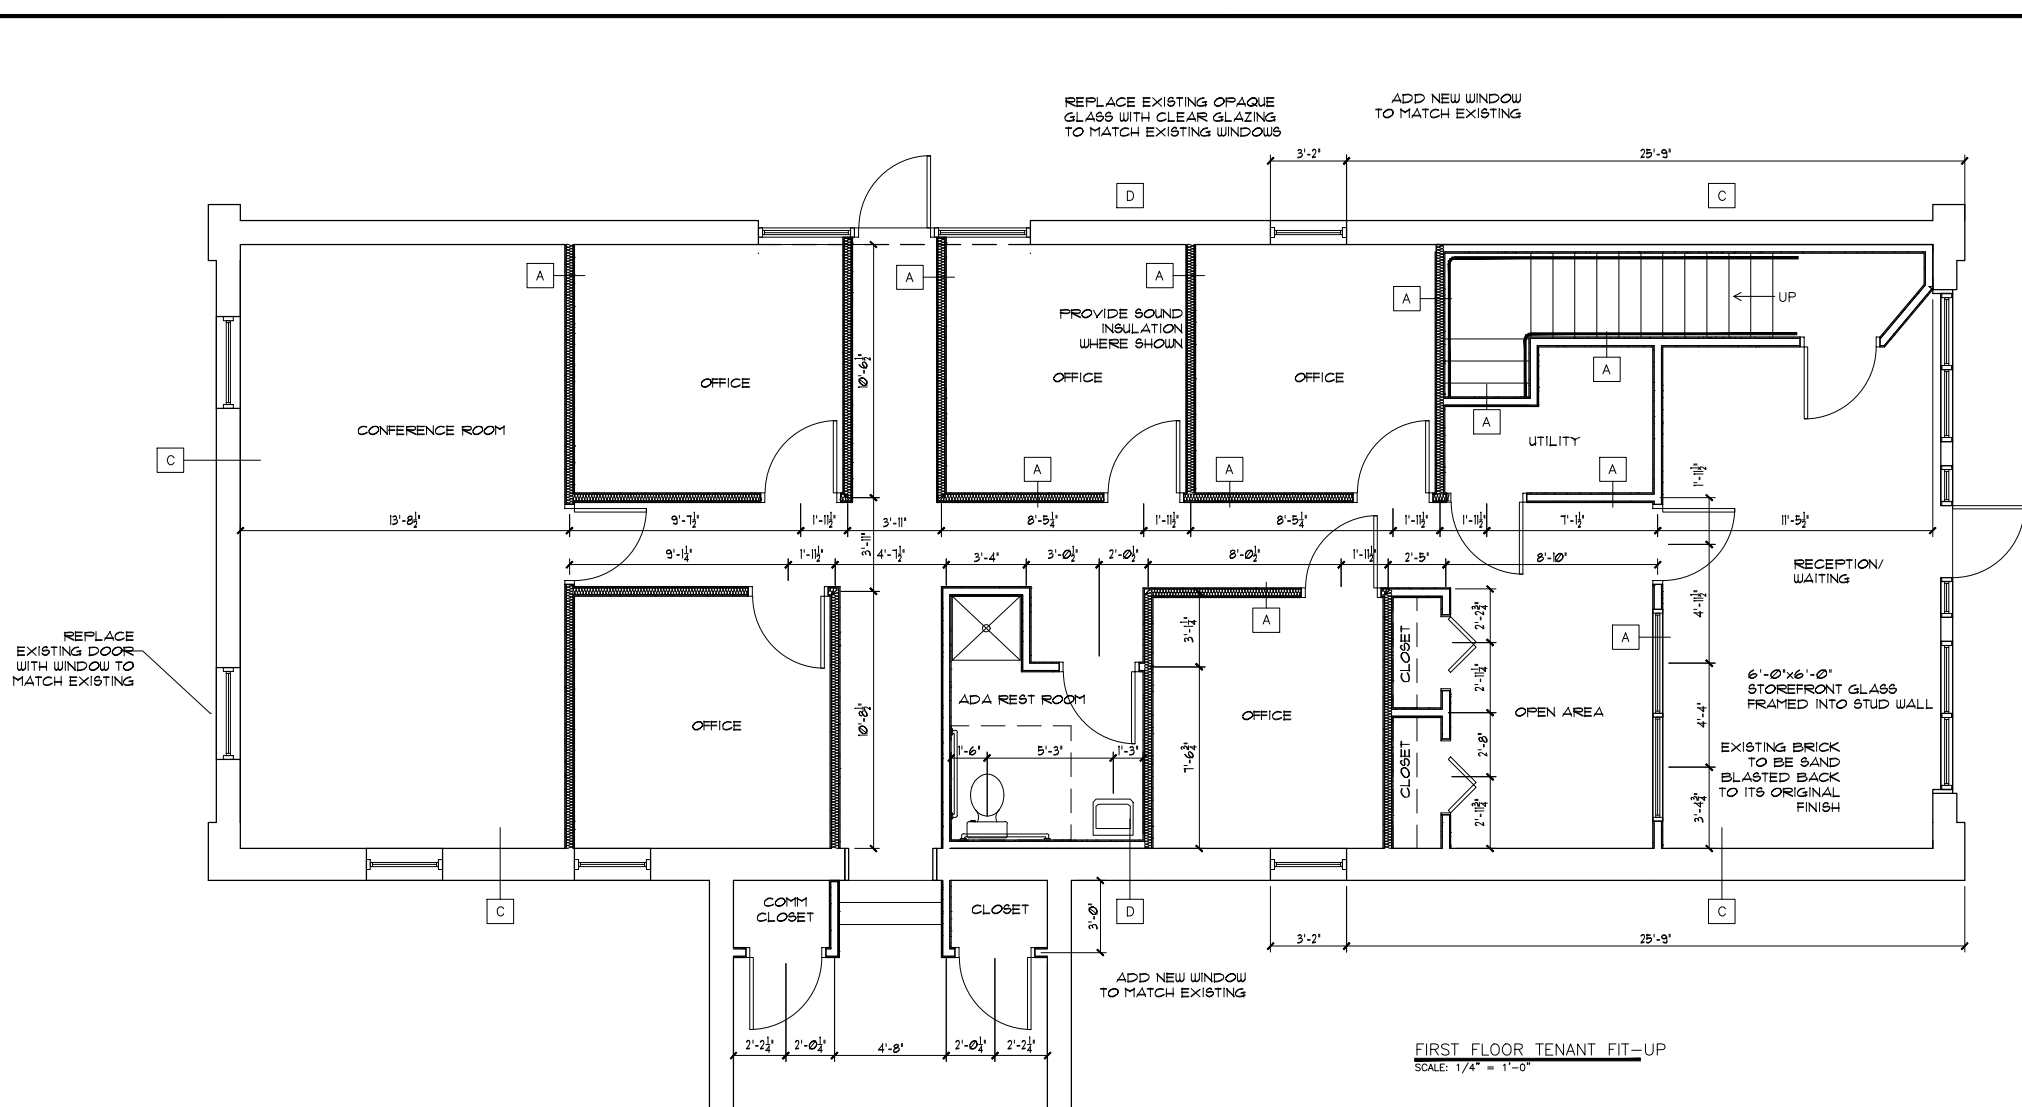

FIRST FLOOR TENANT FIT-UP  
SCALE: 1/4" = 1'-0"

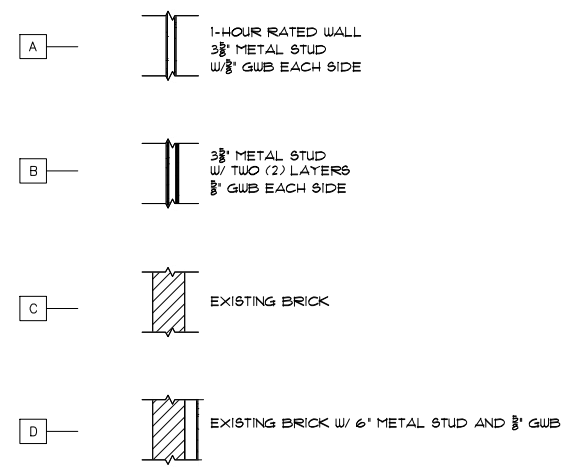

WALL PARTITION TYPE

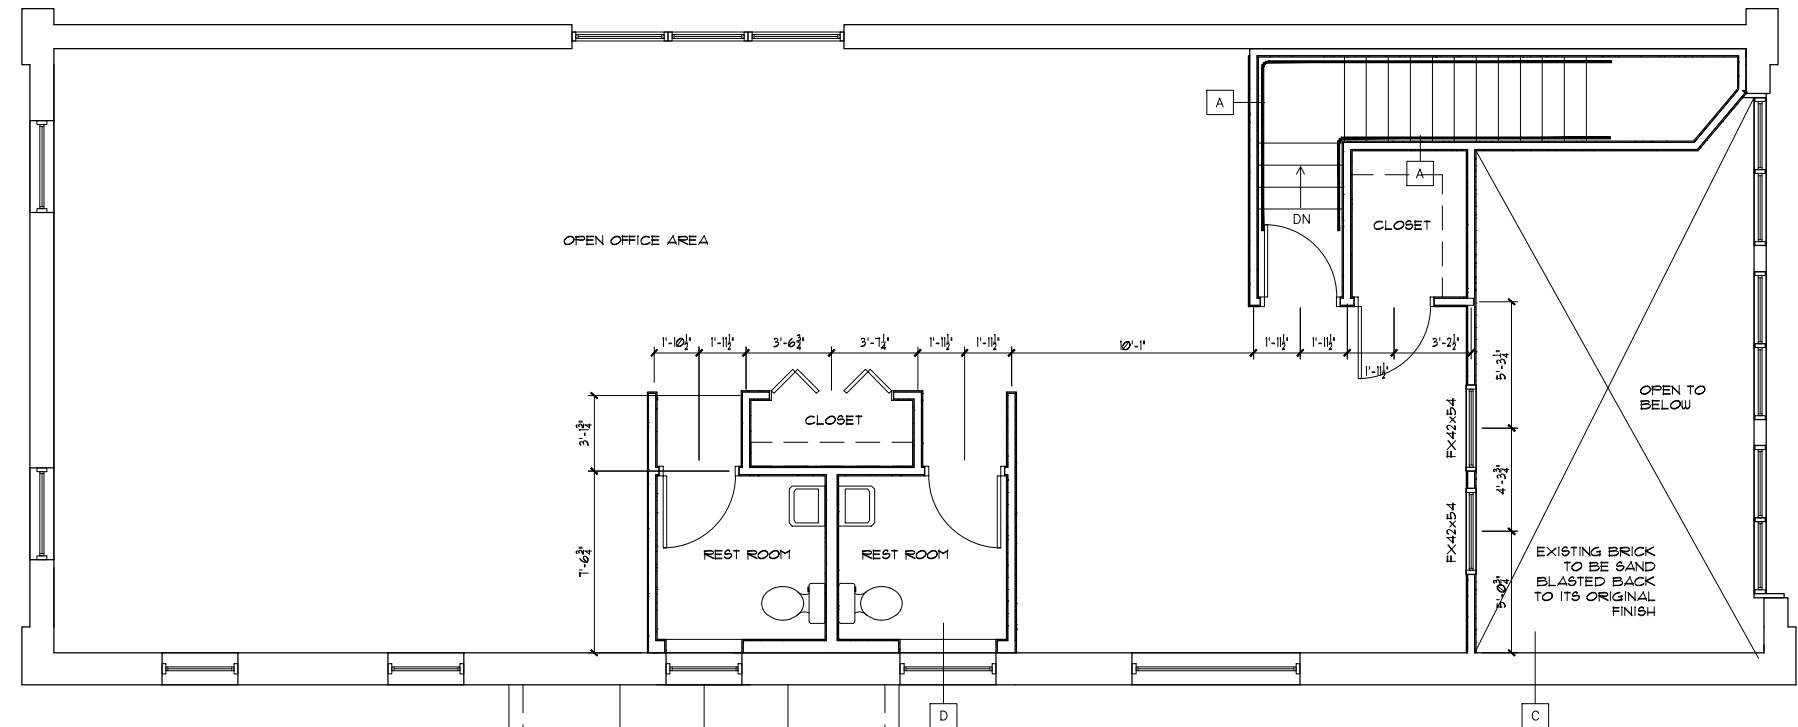

SECOND FLOOR TENANT FIT-UP  
SCALE: 1/4" = 1'-0"

**NOTE:**  
THIS DRAWING IS PROVIDED FOR INFORMATIONAL PURPOSES ONLY.  
IF USED FOR CONSTRUCTION THE CONTRACTOR ASSUMES ALL RESPONSIBILITY FOR LOCAL CODE COMPLIANCE.  
ALL DRAWINGS, PLANS, SKETCHES, ETC. ARE PROVIDED TO OUR CLIENTS BASED UPON INFORMATION PROVIDED BY THE CLIENT AND DRAWN IN ACCORDANCE WITH COMMON BUILDING PRACTICES AND LOCAL CODES. NONE OF THE EMPLOYEES OF FMC ADD DRAFTING SERVICES, INC ARE REGISTERED ARCHITECTS, ENGINEERS OR LAND SURVEYORS. ALL DIMENSIONS AND SPECIFICATIONS SHOULD BE VERIFIED BY CLIENT AND/OR CONTRACTOR BEFORE ACTUAL CONSTRUCTION BEGINS. IF DIMENSIONS AND SPECIFICATIONS ARE NOT VERIFIED BY CLIENT AND/OR CONTRACTOR BEFORE ACTUAL CONSTRUCTION BEGINS FMC ADD DRAFTING SERVICES, INC WILL BE HELD HARMLESS. FMC ADD DRAFTING SERVICES, INC ASSUMES NO LIABILITY FOR CHANGES AND/OR REVISIONS MADE TO PLANS BY CLIENT AND/OR CONTRACTOR.

- 1. Contractor/owner responsible for securing all necessary permits.
- 2. Contractor/owner will comply with all applicable codes and ordinances.
- 3. Contractor/owner to verify all site grades and dimensions.