

## DOOR AND FRAME SCHEDULE

MARK	DOOR					FRAME					FIRE RATING LABEL	HARDWARE		NOTES		
	SIZE			MATL	GLAZING	LOUVER		MATL	EL	DETAIL			SET NO		KEYSIDE RM NO	
	WD	HGT	THK			WD	HGT			HEAD		JAMB				SILL
NOT USED	---	---	---	---	---	---	---	---	---	---	---	---	---	---	---	
1	3'-0"	7'-0"	1 3/4"	WD	---	0	0"	HM	---	4	3	---	003	---	---	
2	3'-0"	7'-0"	1 3/4"	WD	---	0	0"	HM	---	4	3	---	003	---	---	
3	3'-0"	7'-0"	1 3/4"	WD	---	0	0"	HM	---	4	3	---	NA	---	---	
4	3'-0"	7'-0"	1 3/4"	WD	---	0	0"	HM	---	4	3	---	003	---	---	
5	3'-0"	7'-0"	1 3/4"	WD	---	0	0"	HM	---	4	3	---	003	---	---	
6	3'-0"	7'-0"	1 3/4"	WD	---	0	0"	HM	---	4	3	---	003	---	---	
7	3'-0"	7'-0"	1 3/4"	WD	---	0	0"	HM	---	4	3	---	003	---	---	
8	3'-0"	7'-0"	1 3/4"	WD	---	0	0"	HM	---	4	3	---	002	---	---	
9	3'-0"	7'-0"	1 3/4"	WD	---	0	0"	HM	---	4	3	---	003	---	---	
10	3'-0"	7'-0"	1 3/4"	WD	---	0	0"	HM	---	4	3	---	003	---	---	
11	3'-0"	7'-0"	1 3/4"	WD	---	0	0"	HM	---	4	3	---	003	---	---	
12	3'-0"	7'-0"	1 3/4"	WD	---	0	0"	HM	---	4	3	---	003	---	---	
13	3'-0"	7'-0"	1 3/4"	WD	---	0	0"	HM	---	4	3	---	003	---	---	
14	3'-0"	7'-0"	1 3/4"	WD	---	0	0"	HM	---	4	3	---	003	---	---	
15	3'-0"	7'-0"	1 3/4"	WD	---	0	0"	HM	---	4	3	---	002	---	---	
16	3'-0"	7'-0"	1 3/4"	WD	---	0	0"	HM	---	4	3	---	002	---	---	
17	5'-0"	7'-0"	1 3/4"	WD	---	0	0"	HM	---	4	3	---	NA	---	---	

**SET #001**

- 4 Hinges
- 2 Hinges
- 2 Door Pull
- 1 Magnalock
- 2 Closer
- 2 Kick plate
- 2 Wall Stop
- 1 Power Supply
- 2 Touch Sense Bar
- 1 Set Weathers trip
- 2 As tragal
- 2 Door Bottom

**SET #003**

- 3 Hinges
- 1 Lock set
- 1 Cylinder
- 1 Closer
- 1 Wall Stop
- 3 Door Silencers

**SET #005**

- 5 Hinges
- 1 Hinges
- 2 Flush Bolt
- 1 Lock set
- 1 Cylinder
- 1 Electric Strike
- 1 Closer
- 2 Wall Stop
- 1 Dust Proof Strike
- 1 Set Weathers trip
- 1 W eathers trip
- 2 Auto Door Bottom
- 1 Threshold



**SET #002**

- 3 Hinges
- 1 Door Pull
- 1 Closer
- 1 Kick plate
- 1 Push Plate
- 1 Wall Stop
- 3 Door Silencers


**SET #004**

- 3 Hinges
- 1 Exit Device
- 1 Closer
- 1 Kick plate
- 1 Set Weathers trip
- 1 Door Bottom
- 1 Threshold

**DOOR SCHEDULE**  
SCALE: NTS

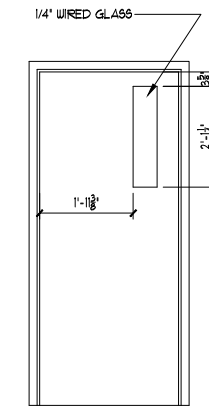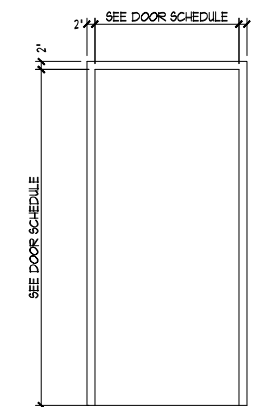

**TYPICAL FRAME ELEVATIONS**  
SCALE: NTS

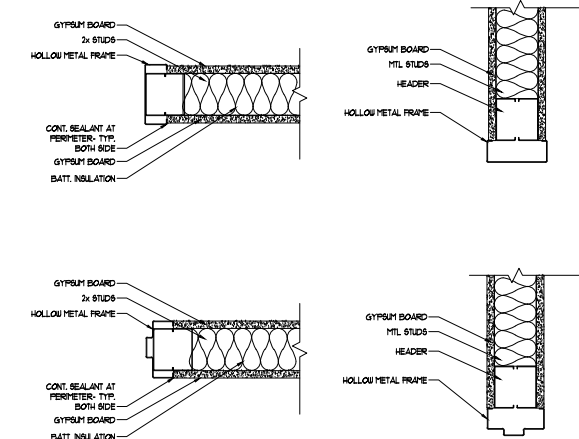

**TYPICAL FRAME DETAILS**  
SCALE: NTS


**NOTE:**  
THIS DRAWING IS PROVIDED FOR INFORMATIONAL PURPOSES ONLY. IF USED FOR CONSTRUCTION, THE CONTRACTOR ASSUMES ALL RESPONSIBILITY FOR LOCAL CODE COMPLIANCE. ALL DRAWINGS, PLANS, SKETCHES ETC. ARE PROVIDED TO OUR CLIENTS BASED UPON INFORMATION PROVIDED BY THE CLIENT AND DRAWN IN ACCORDANCE WITH COMMON BUILDING PRACTICES AND LOCAL CODES. NONE OF THE EMPLOYEES OF FMC CADD DRAFTING SERVICES, INC ARE REGISTERED ARCHITECTS, ENGINEERS OR LAND SURVEYORS. ALL DIMENSIONS AND SPECIFICATIONS SHOULD BE VERIFIED BY CLIENT AND/OR CONTRACTOR BEFORE ACTUAL CONSTRUCTION BEGINS. IF DIMENSIONS AND SPECIFICATIONS ARE NOT VERIFIED BY CLIENT AND/OR CONTRACTOR BEFORE ACTUAL CONSTRUCTION BEGINS FMC CADD DRAFTING SERVICES, INC. WILL BE HELD HARMLESS. FMC CADD DRAFTING SERVICES, INC. ASSUMES NO LIABILITY FOR CHANGES AND/OR REVISIONS MADE TO PLANS BY CLIENT AND/OR CONTRACTOR.

1. Contractor/owner responsible for securing all necessary permits.
2. Contractor/owner will Comply with all applicable codes and ordinances.
3. Contractor/owner to verify all site grades and dimensions.



**ADE  
MANAGEMENT**  
PORTLAND, MAINE

1901 BUILDING FIT UP  
FOR HEALTHIFONET  
PORTLAND, ME

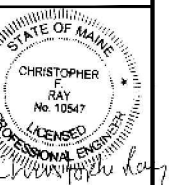

2.
1.
REVS:
CODE: IBC 2003
TOWN: PORTLAND
DATE: 05-17-10
SCALE: AS NOTED
DESIGNED: JJO
DRAWN: JJO
TITLE: DOOR SCHEDULE & DETAILS
FILE:
SHEET: A-5