


**BORING/PROBE**

REFERENCE PLANS:

PROJECT NO. 50-02, C-1, JUNE 19, 2002  
 SITE PLAN BY RTB ENTERPRISES

CLIENT: COSTAL EQUIPMENT CORP.	PROJECT: BUILDING EXPANSION PORTLAND, MAINE
TITLE: <b>BORING LOCATION PLAN</b>	
DRAWN: C.W.C.	SCALE: 1" = 30'
DESIGN: ---	DATE: 5/7/04
APPROVED: W.M.P.	FIGURE: 1
PROJECT NO.: 640 Main Street Lewiston, Maine 04240 FILE NO.: 7808	

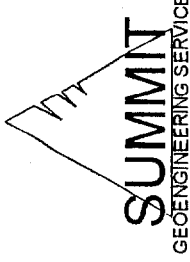

**SUMMIT**  
 GEOENGINEERING SERVICES  
 640 Main Street  
 Lewiston, Maine 04240  
 PROJECT NO.: 7808