

PROPOSED
WAREHOUSE ADDITION
 142 PRESUMPSCOT STREET
 PORTLAND, MAINE




DRN BY RTB
 APPROVED


REV	DATE	DESCRIPTION
1	7/04	ADDED TYPICAL DETAILS

DATE: 6-19-02


A-1

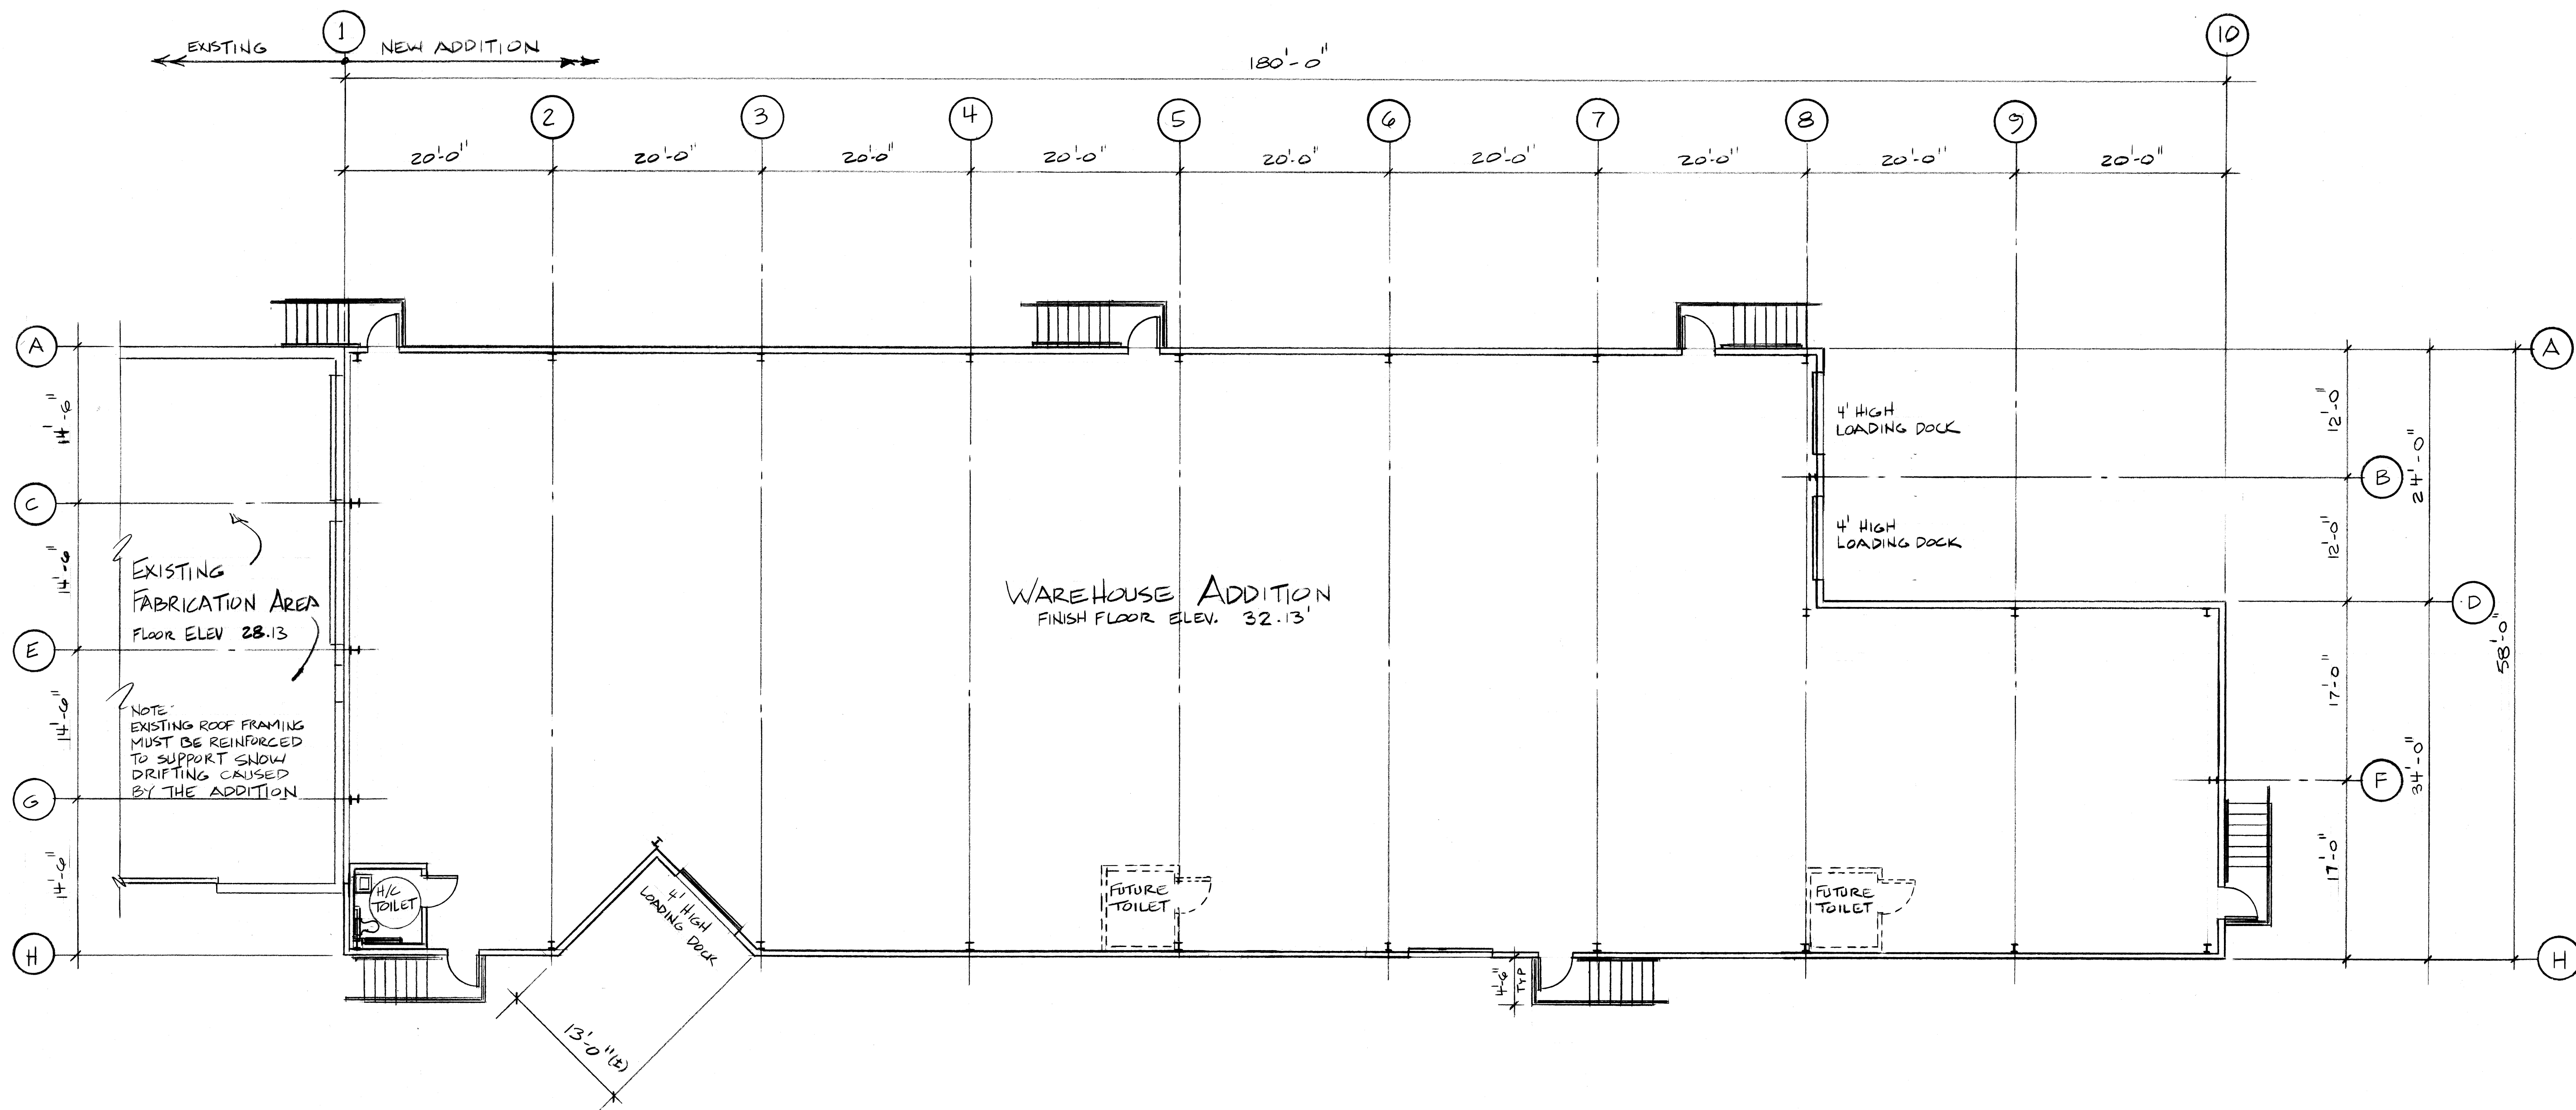

FLOOR PLAN
 1/8" = 1'-0"

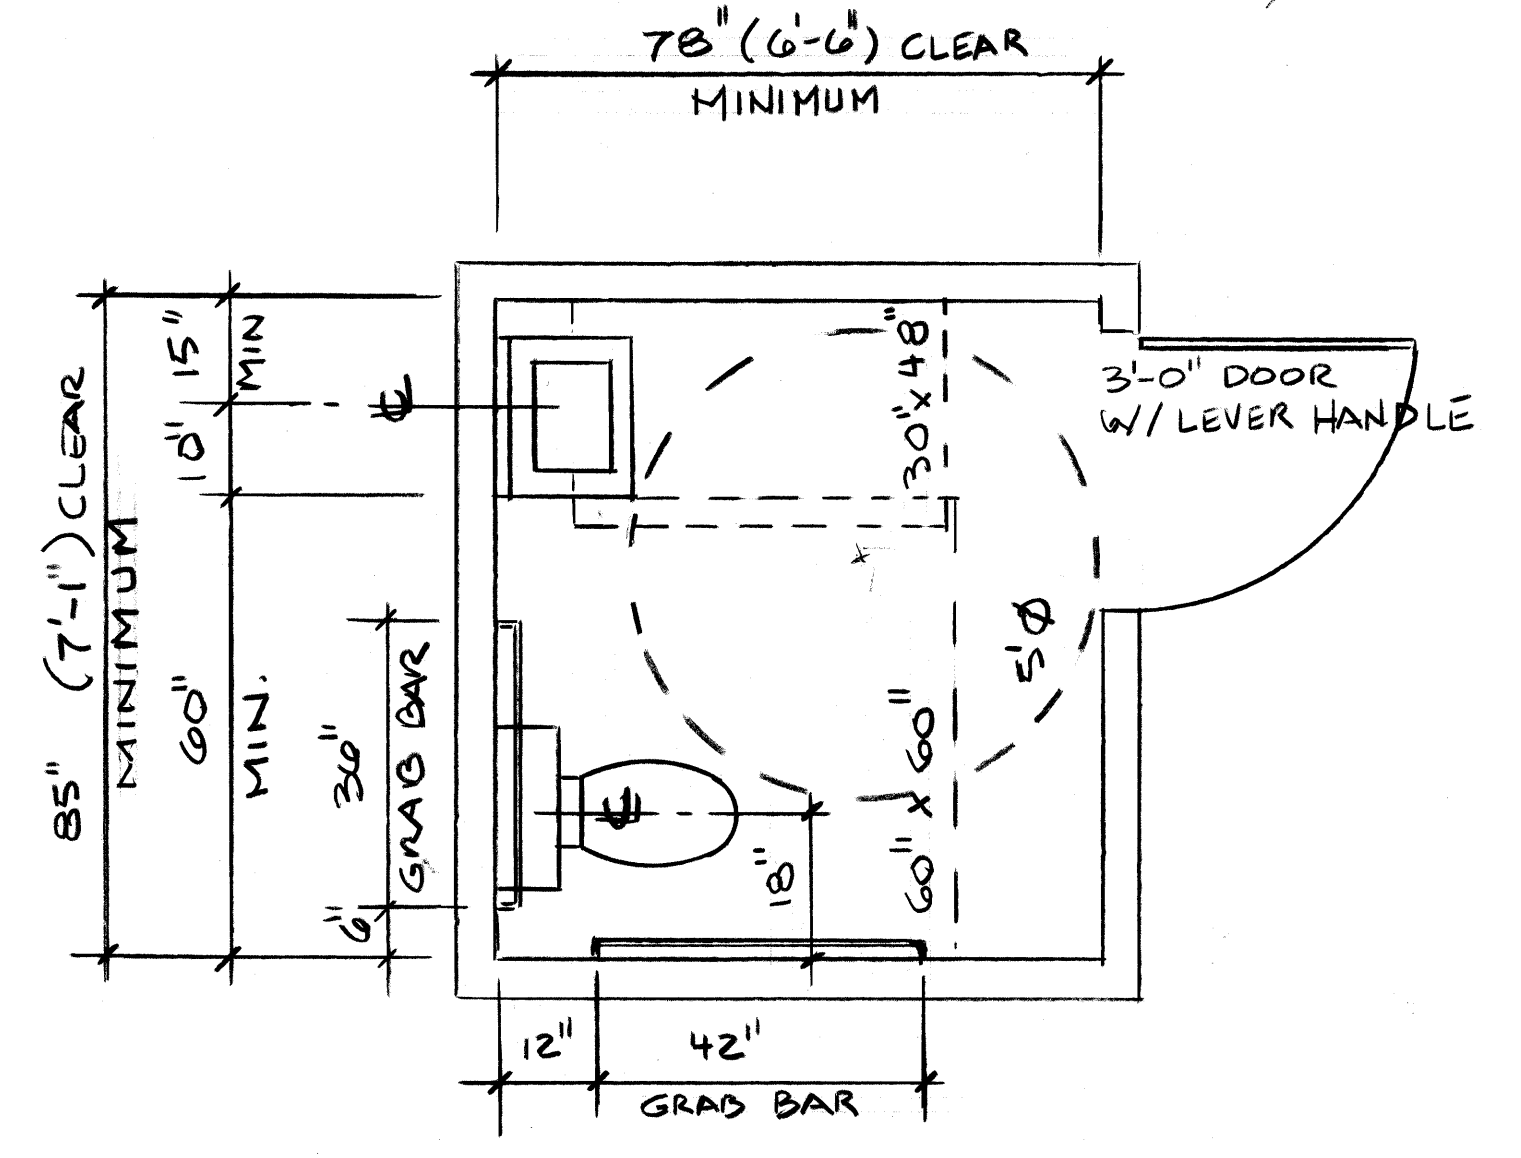

TYPICAL TOILET LAYOUT
 NTS

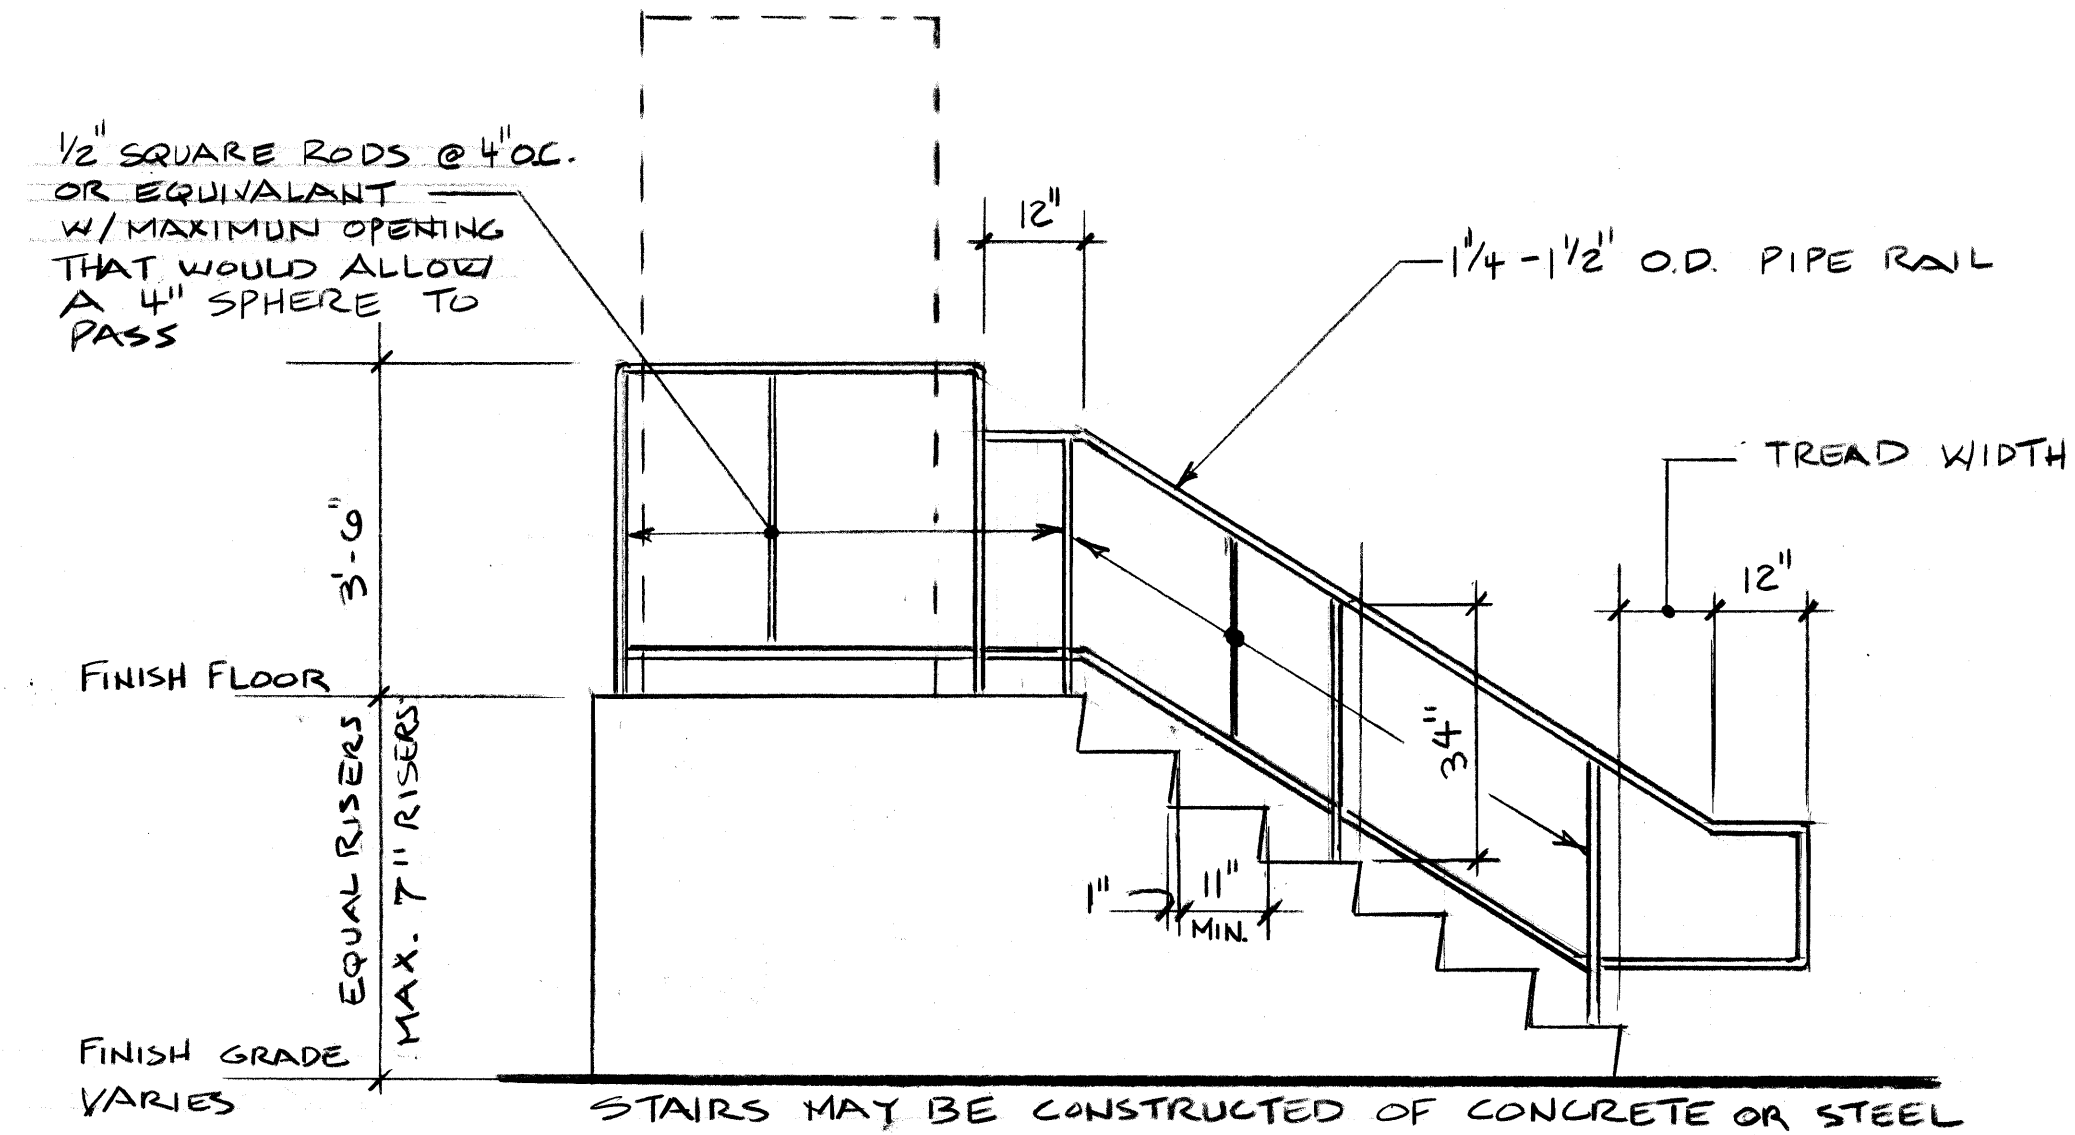

TYPICAL STAIR DETAIL
 NTS

SULLIVAN 20117