


ROOF VIEW
SCALE: 1/4" = 1'-0"

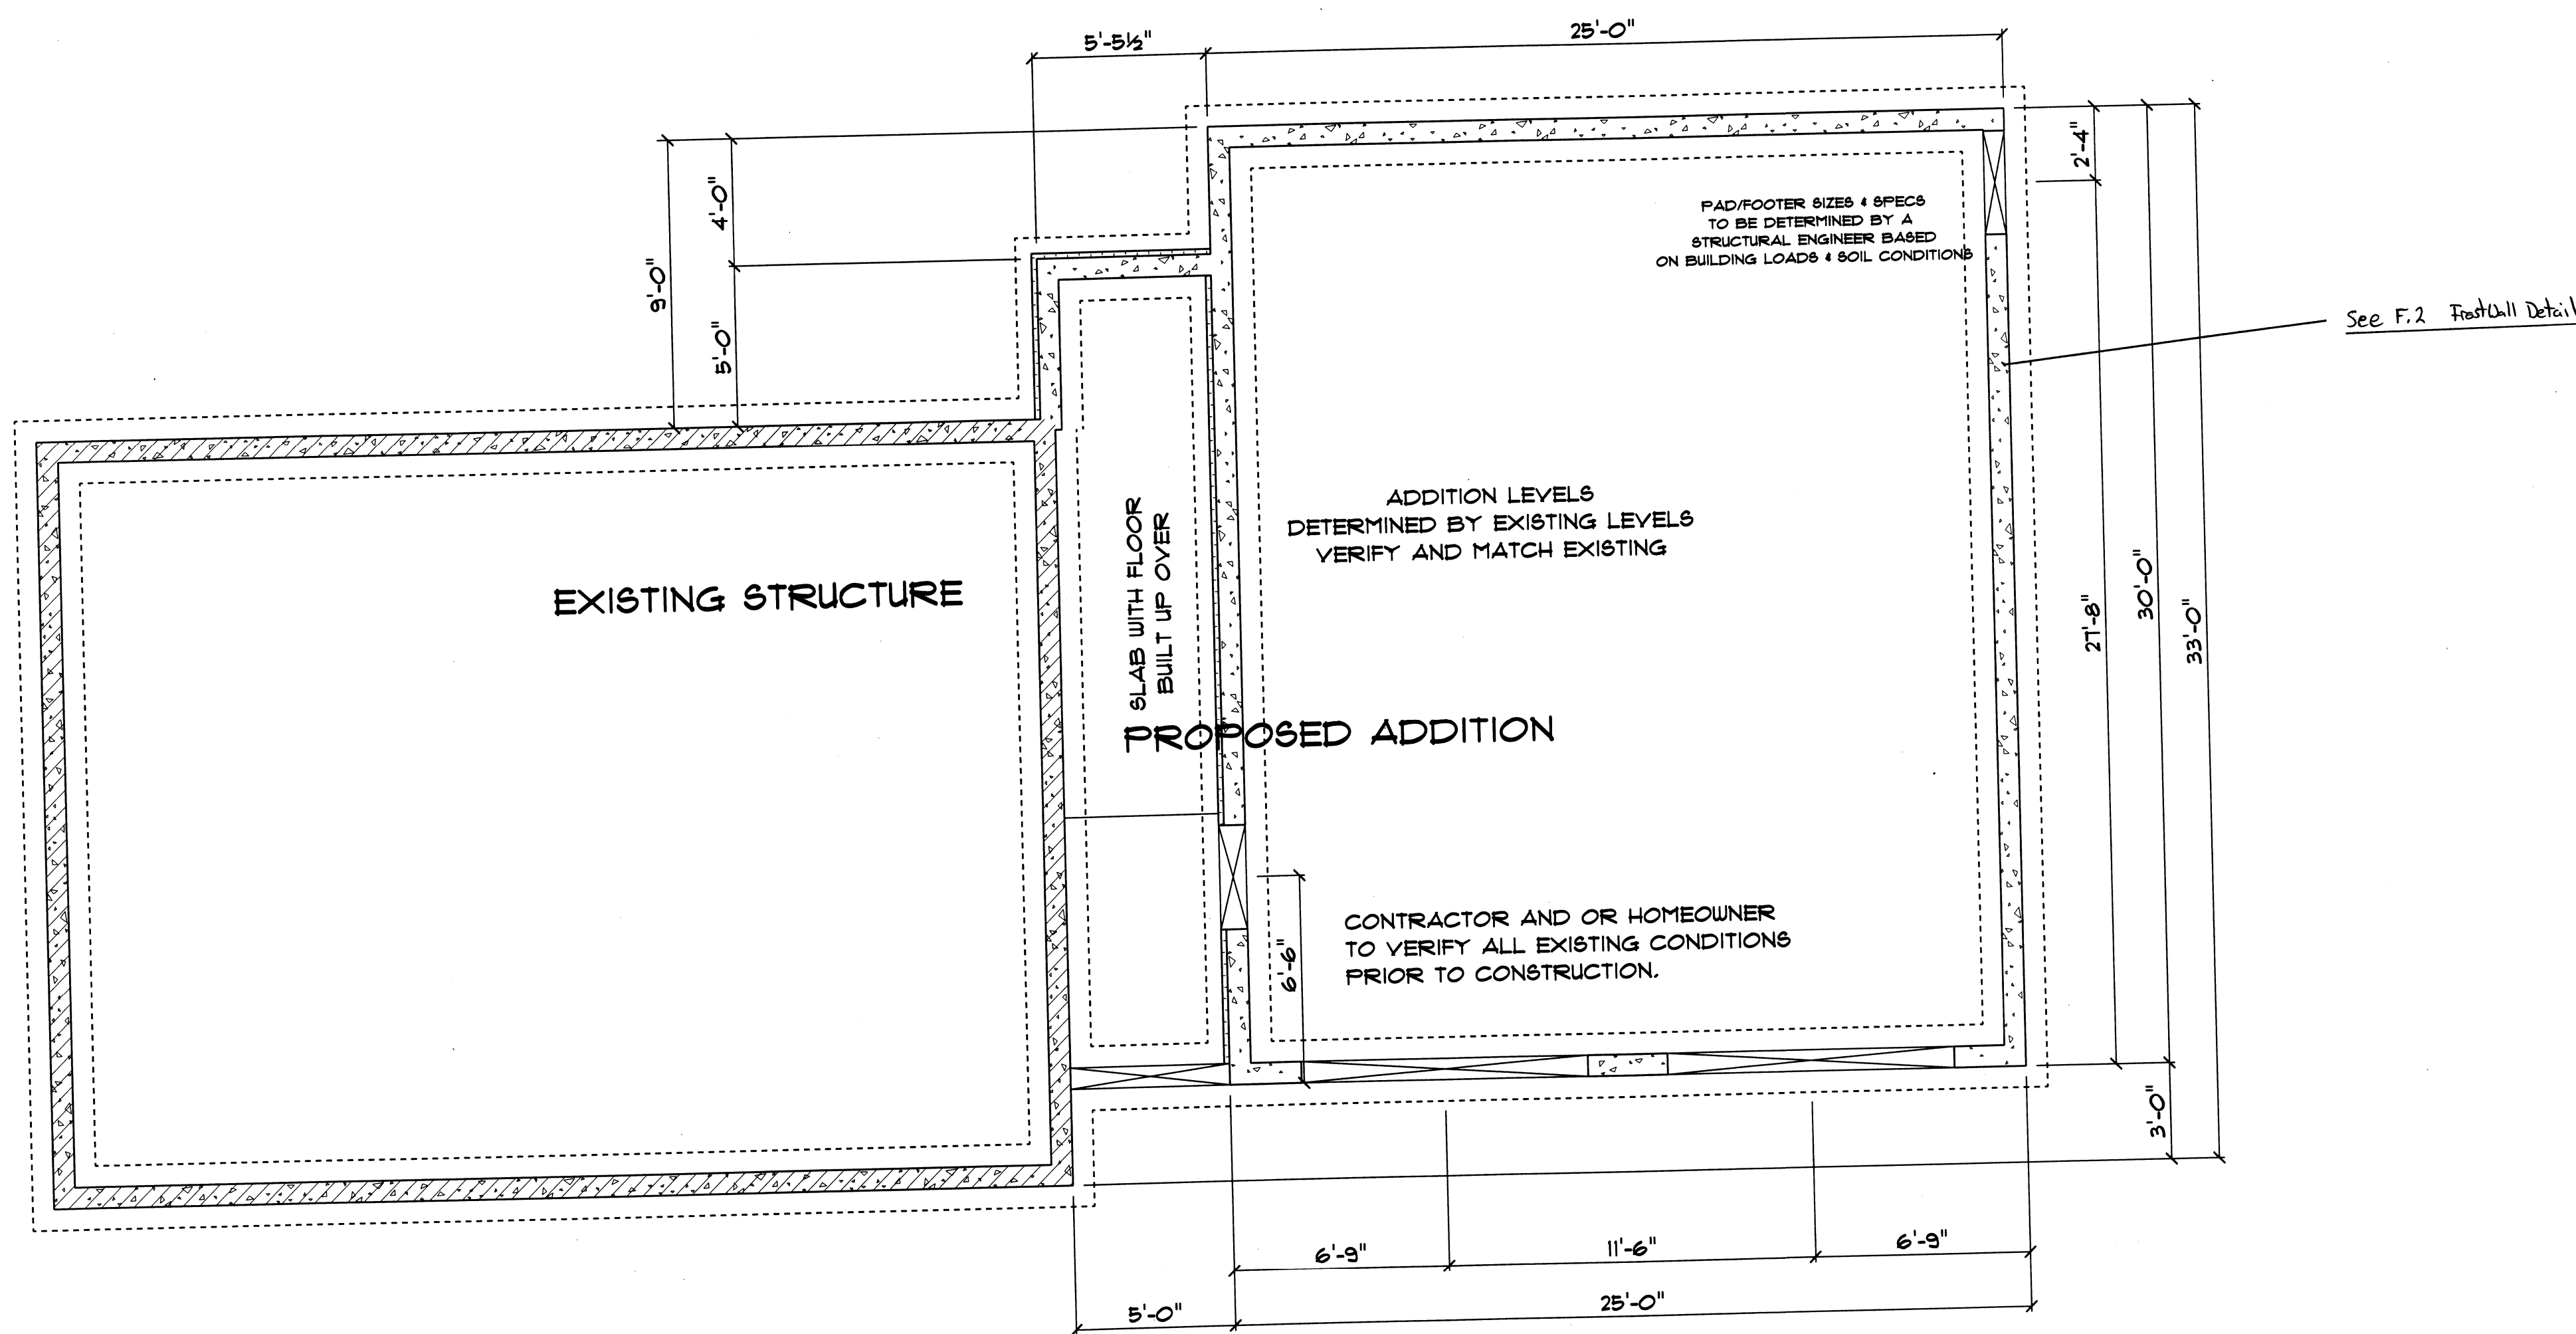

FOUNDATION
SCALE: 1/4" = 1'-0"



DRAWINGS ARE PROVIDED BY HAMMOND LUMBER COMPANY AS A SERVICE TO ITS CLIENTS. THESE DRAWINGS ARE PREPARED BY THESE DRAWINGS IS NOT PREPARED OR REVISED BY ANY OTHER PERSON OR ENTITY. HAMMOND LUMBER COMPANY SUGGESTS THAT ITS CUSTOMERS SEEK THE SERVICES OF A REGISTERED ARCHITECT TO OBTAIN THE NECESSARY PERMITS AND APPROVALS. HAMMOND LUMBER COMPANY DISCLAIMS ANY RESPONSIBILITY IF THE DRAWINGS ARE NOT TO BE USED AS A BASIS FOR CONSTRUCTION AND ARE SO USED.

ABB	Friday, February 2, 2018	11/2/2018	
SEZ	SCALE: AS NOTED	1/10/2018	
FOR	3	OF	6

AD11531

NATE AND CLARE CHENEA

OWN RESIDENCE
32 Woodsubeth St
30X30 ADDITION
PORTLAND
04103

