


ROOF VIEW
SCALE: 1/4" = 1'-0"

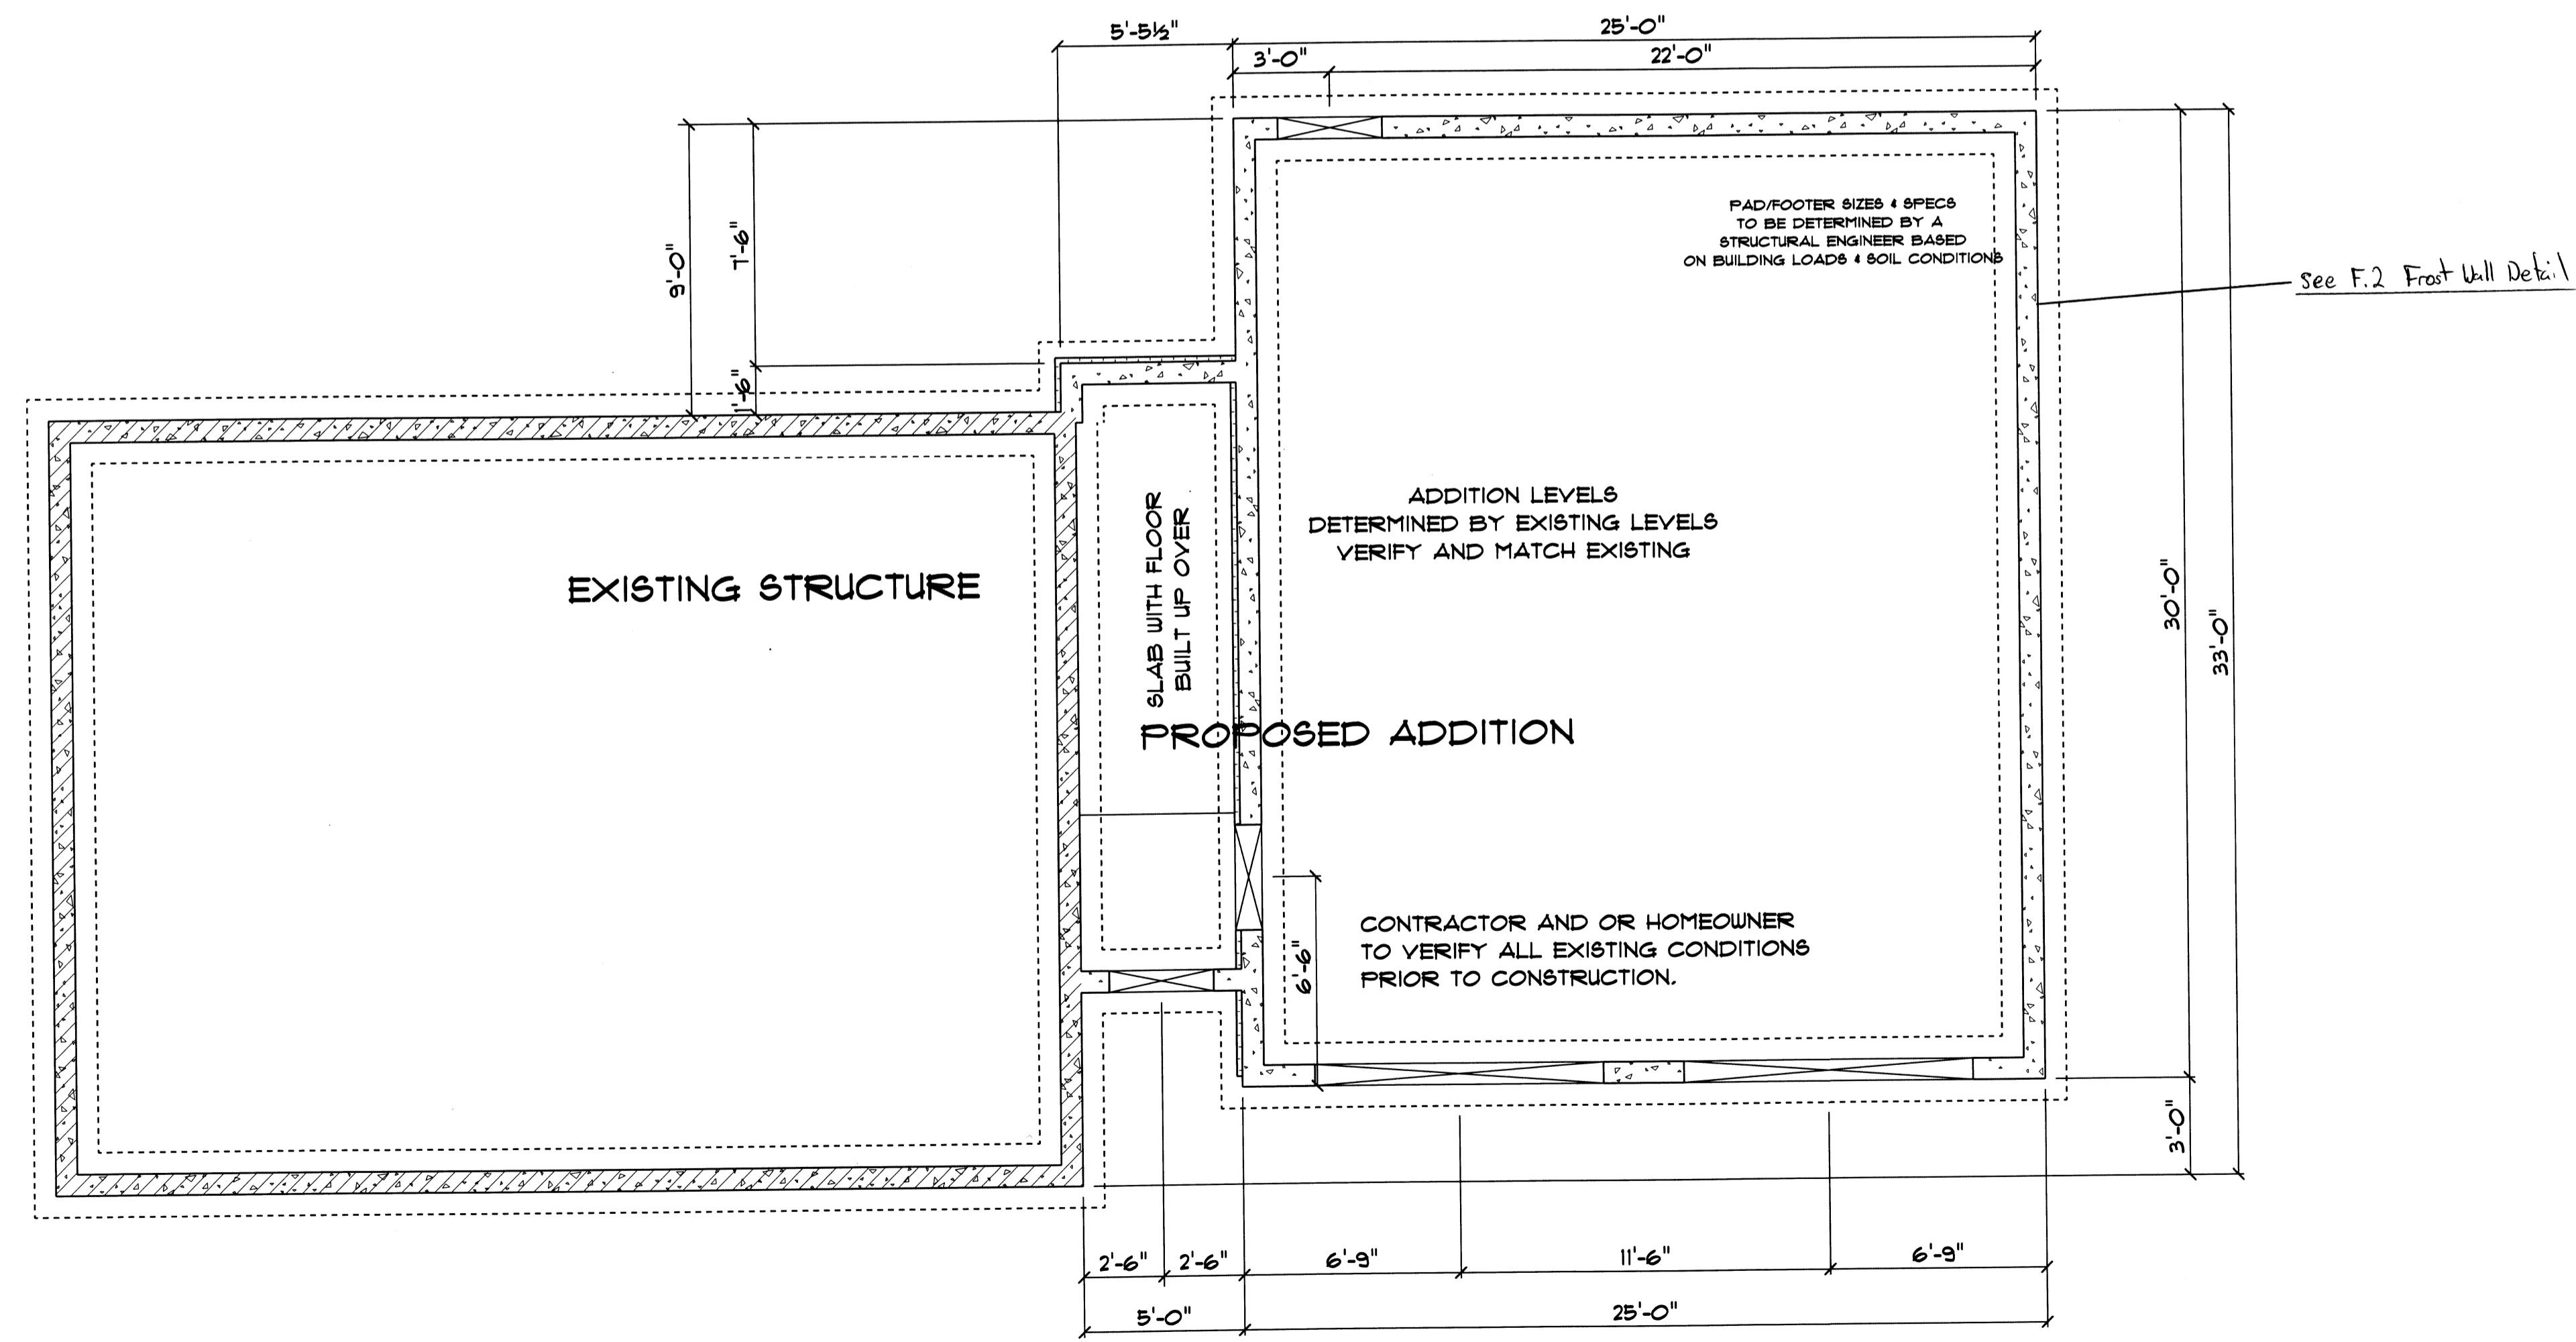

FOUNDATION
SCALE: 1/4" = 1'-0"

Hammond Lumber Company
1-866-HAMMOND
www.hammondlumber.com
Allen - Sugar - Big Lake - Kenosha - Milwaukee - Greenfield - Fremont - Portland - Skaneateles - Utica

DRAWINGS ARE PROVIDED BY HAMMOND LUMBER COMPANY AS A SERVICE TO ITS CUSTOMERS AND ARE INTENDED FOR INFORMATIONAL AND ILLUSTRATIVE PURPOSES ONLY. THE INFORMATION PRESENTED IN THIS DRAWING IS NOT TO BE USED AS A BASIS FOR CONSTRUCTION, ARCHITECT AND SHOULD NOT BE USED AS A BASIS FOR CONSTRUCTION. HAMMOND LUMBER COMPANY SUGGESTS THAT ITS CUSTOMERS SEEK THE SERVICES OF A PROFESSIONAL ENGINEER OR ARCHITECT TO REVIEW AND APPROVE ALL DRAWINGS. HAMMOND LUMBER COMPANY DISCLAIMS ANY RESPONSIBILITY IF THEY ARE SO USED.

DATE	1/17/2018	11/8/2018
BY	ABB	SBZ
SCALE	Monday, April 23, 2018	SCALE: AS NOTED
FOR	3	OF 6

DRAWING: AD111531

NATE AND CLARE CHENEA
CUN RESIDENCE | 30X30 ADDITION | PORTLAND

