
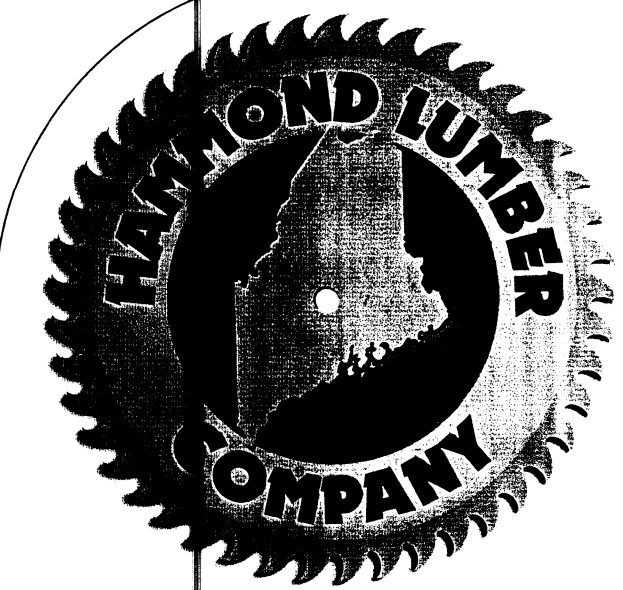


APPROXIMATE ROOF PLANE

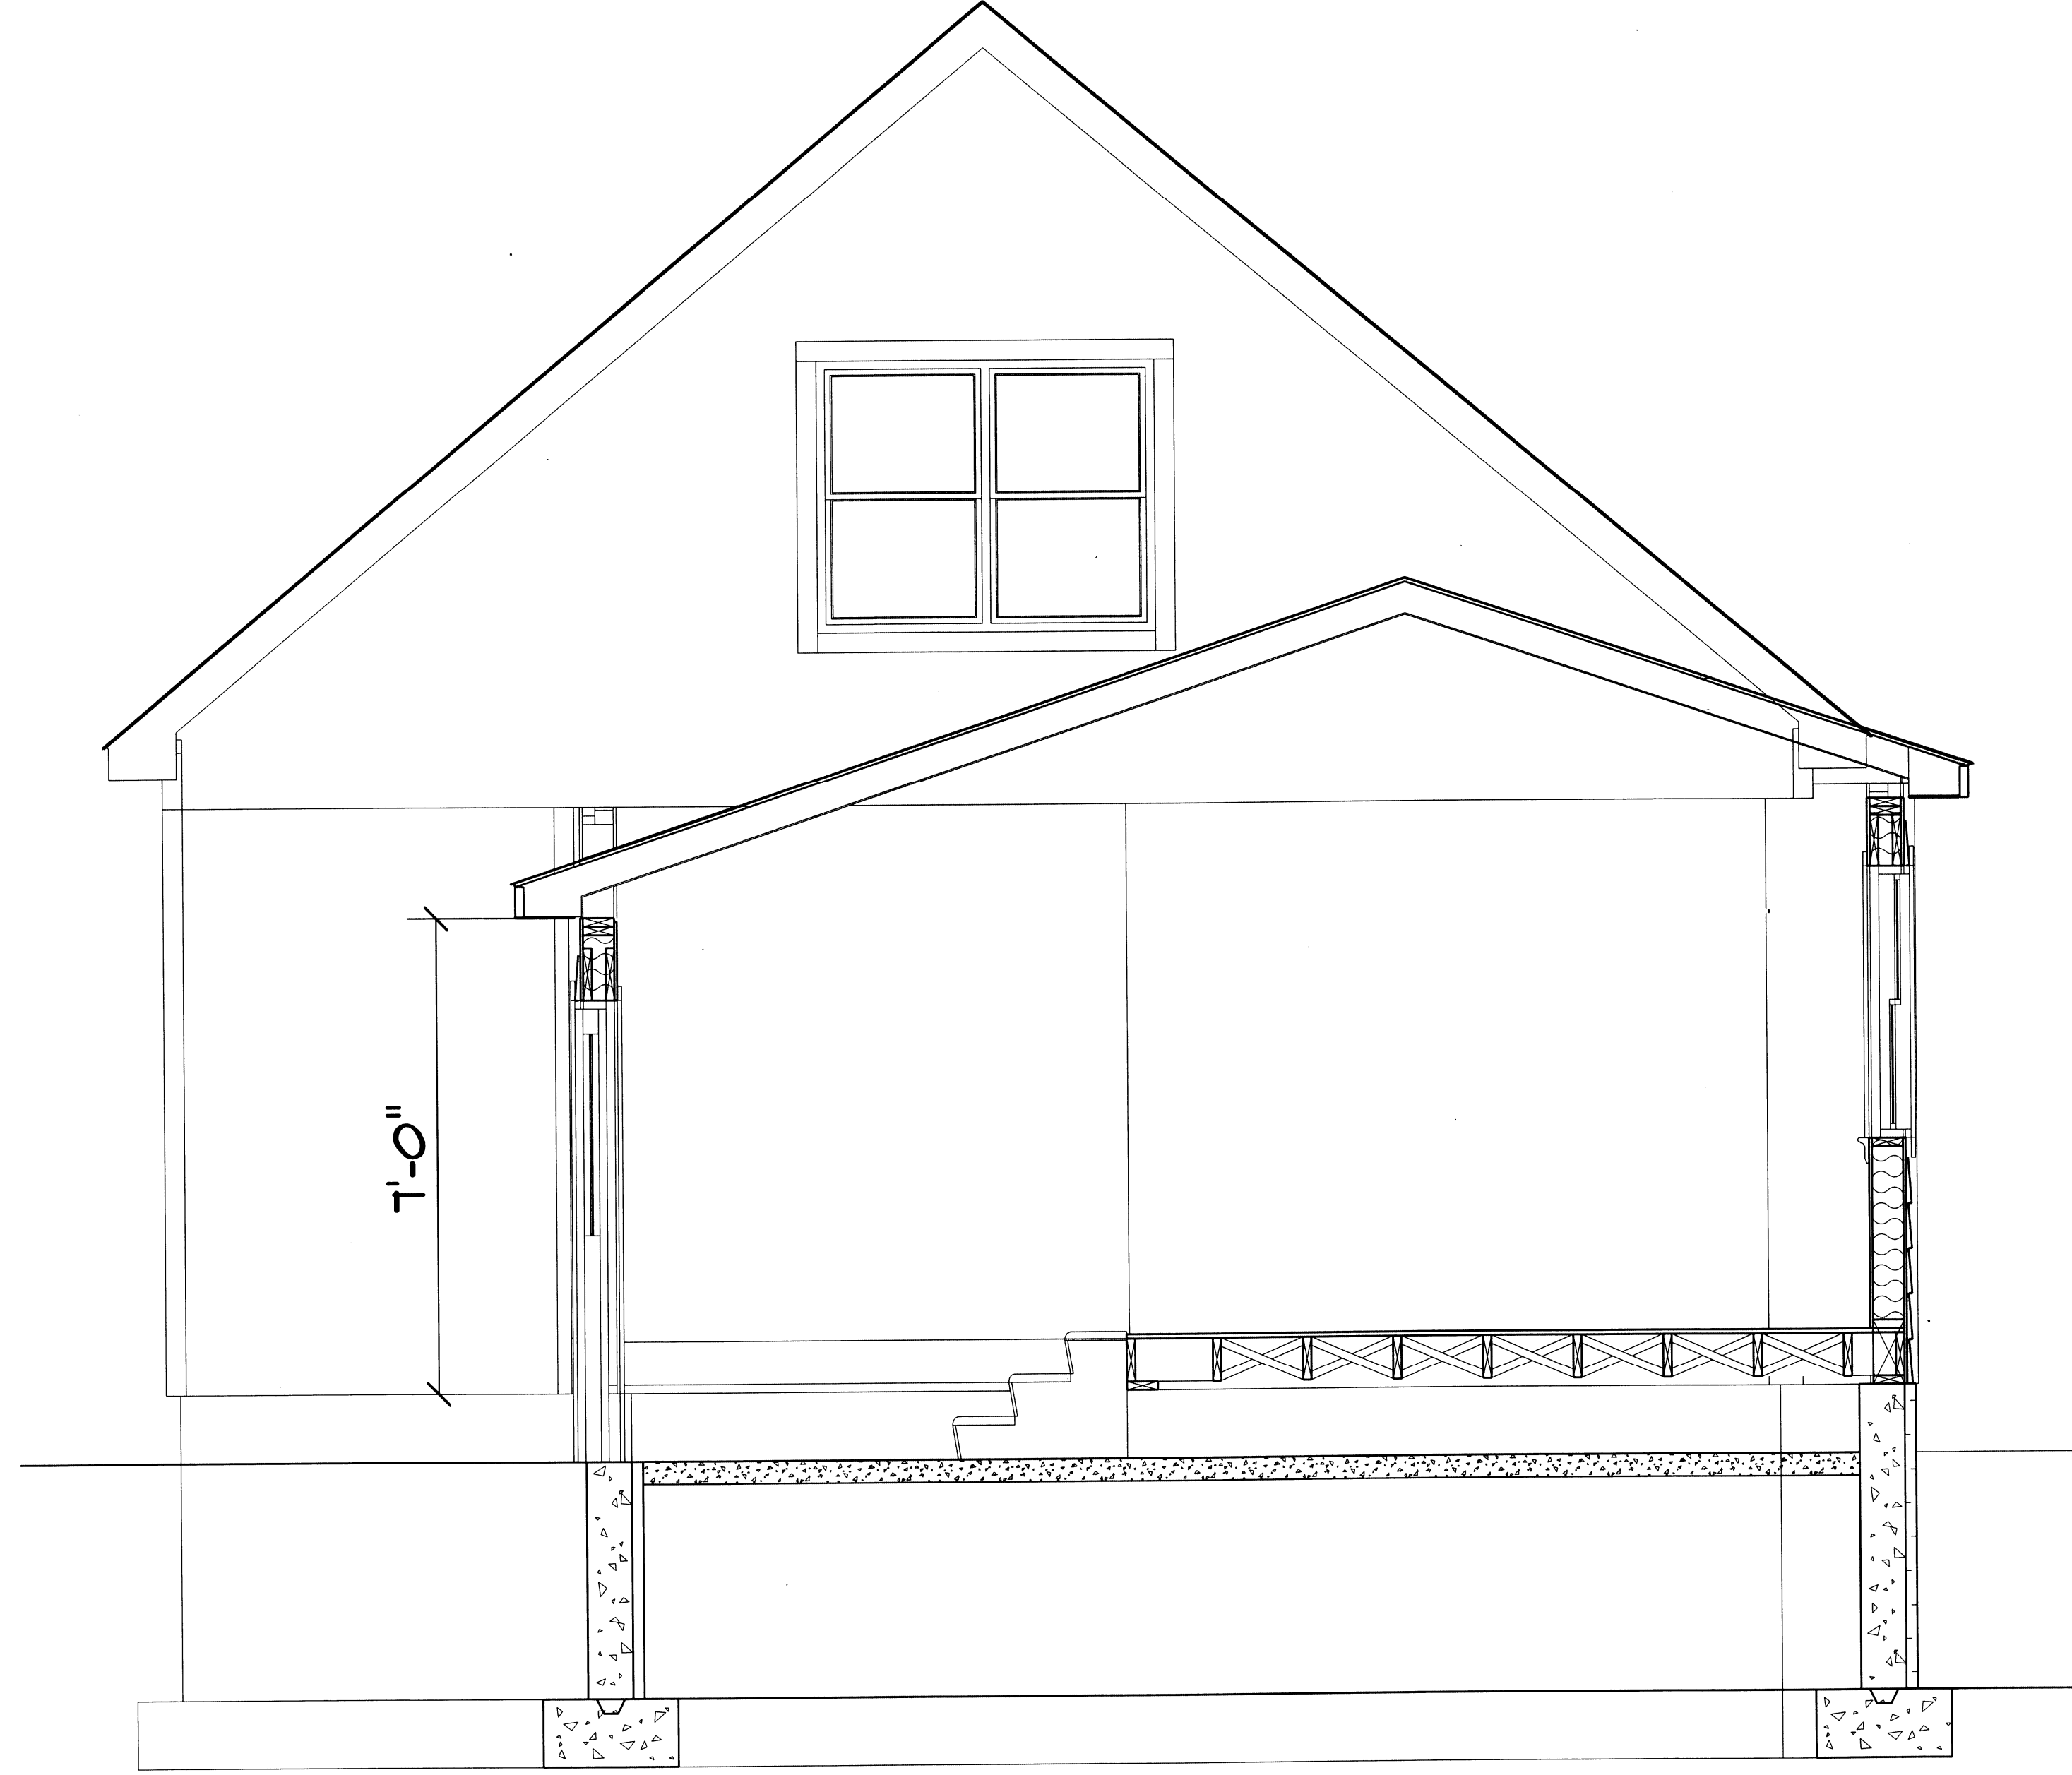

NATE AND CLARE CHENEA

OWN RESIDENCE      30X30 ADDITION      PORTLAND

DRAWING •  
AD111531

ABB      Monday, April 23, 2018  
SBZ      SCALE • AS NOTED  
FOR      4      OF      6

REV	DATE	DESCRIPTION
1	4/18/2018	
2	10/20/18	
3	1/27/2018	
4	1/30/2018	
5	4/23/2018	

DRAWINGS ARE PROVIDED BY HAMMOND LUMBER COMPANY AS A SERVICE TO ITS CUSTOMERS AND ARE INTENDED FOR INFORMATIONAL AND ILLUSTRATIVE PURPOSES ONLY. THE INFORMATION, SPECIFICATIONS, ARCHITECT AND SHOULD NOT BE USED AS A BASIS FOR CONSTRUCTION. HAMMOND LUMBER COMPANY ASSUMES NO LIABILITY FOR ANY ERRORS OR OMISSIONS. IF THE CUSTOMER DESIRES TO PROCEED PARTNER WITH HAMMOND LUMBER COMPANY, THE CUSTOMER SHALL OBTAIN ALL NECESSARY PERMITS AND APPROVALS FROM THE LOCAL, STATE AND FEDERAL AUTHORITIES. HAMMOND LUMBER COMPANY DISCLAIMS ANY RESPONSIBILITY IF THEY ARE SO USED.

**Hammond Lumber Company**  
 Toll free 1-866-HAMMOND  
 www.hammondlumber.com  
 Main Office: 3030 SW 10th Street, Portland, OR 97205  
 Everett • Portland • Tualatin • Vancouver • White