


1ST FLOOR STAIR OPENING

Installed I-ly column
To be set on new footing
and poured into slab patch

Doubled 2x8 joists at opening

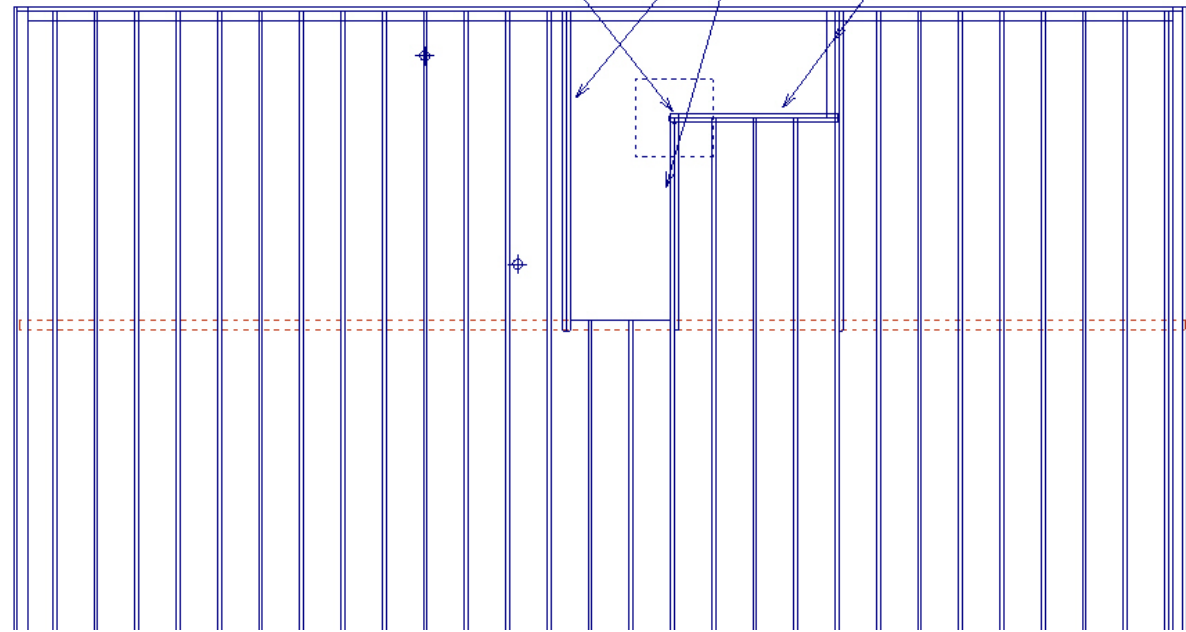

Existing Beam