

125 SHERWOOD ST

# SP1.004. PLOT SURVEY


1 SQUARE = 3 FEET

1 square = 3 feet

Chain link fence  
75'

Plot

86'

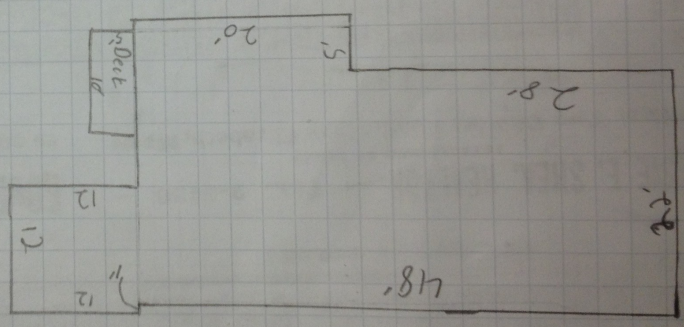

102'

Drive way

48'

28'

Deck

20'

5'

12'

12'

12'

12'

75'

75'