


DRAWING F

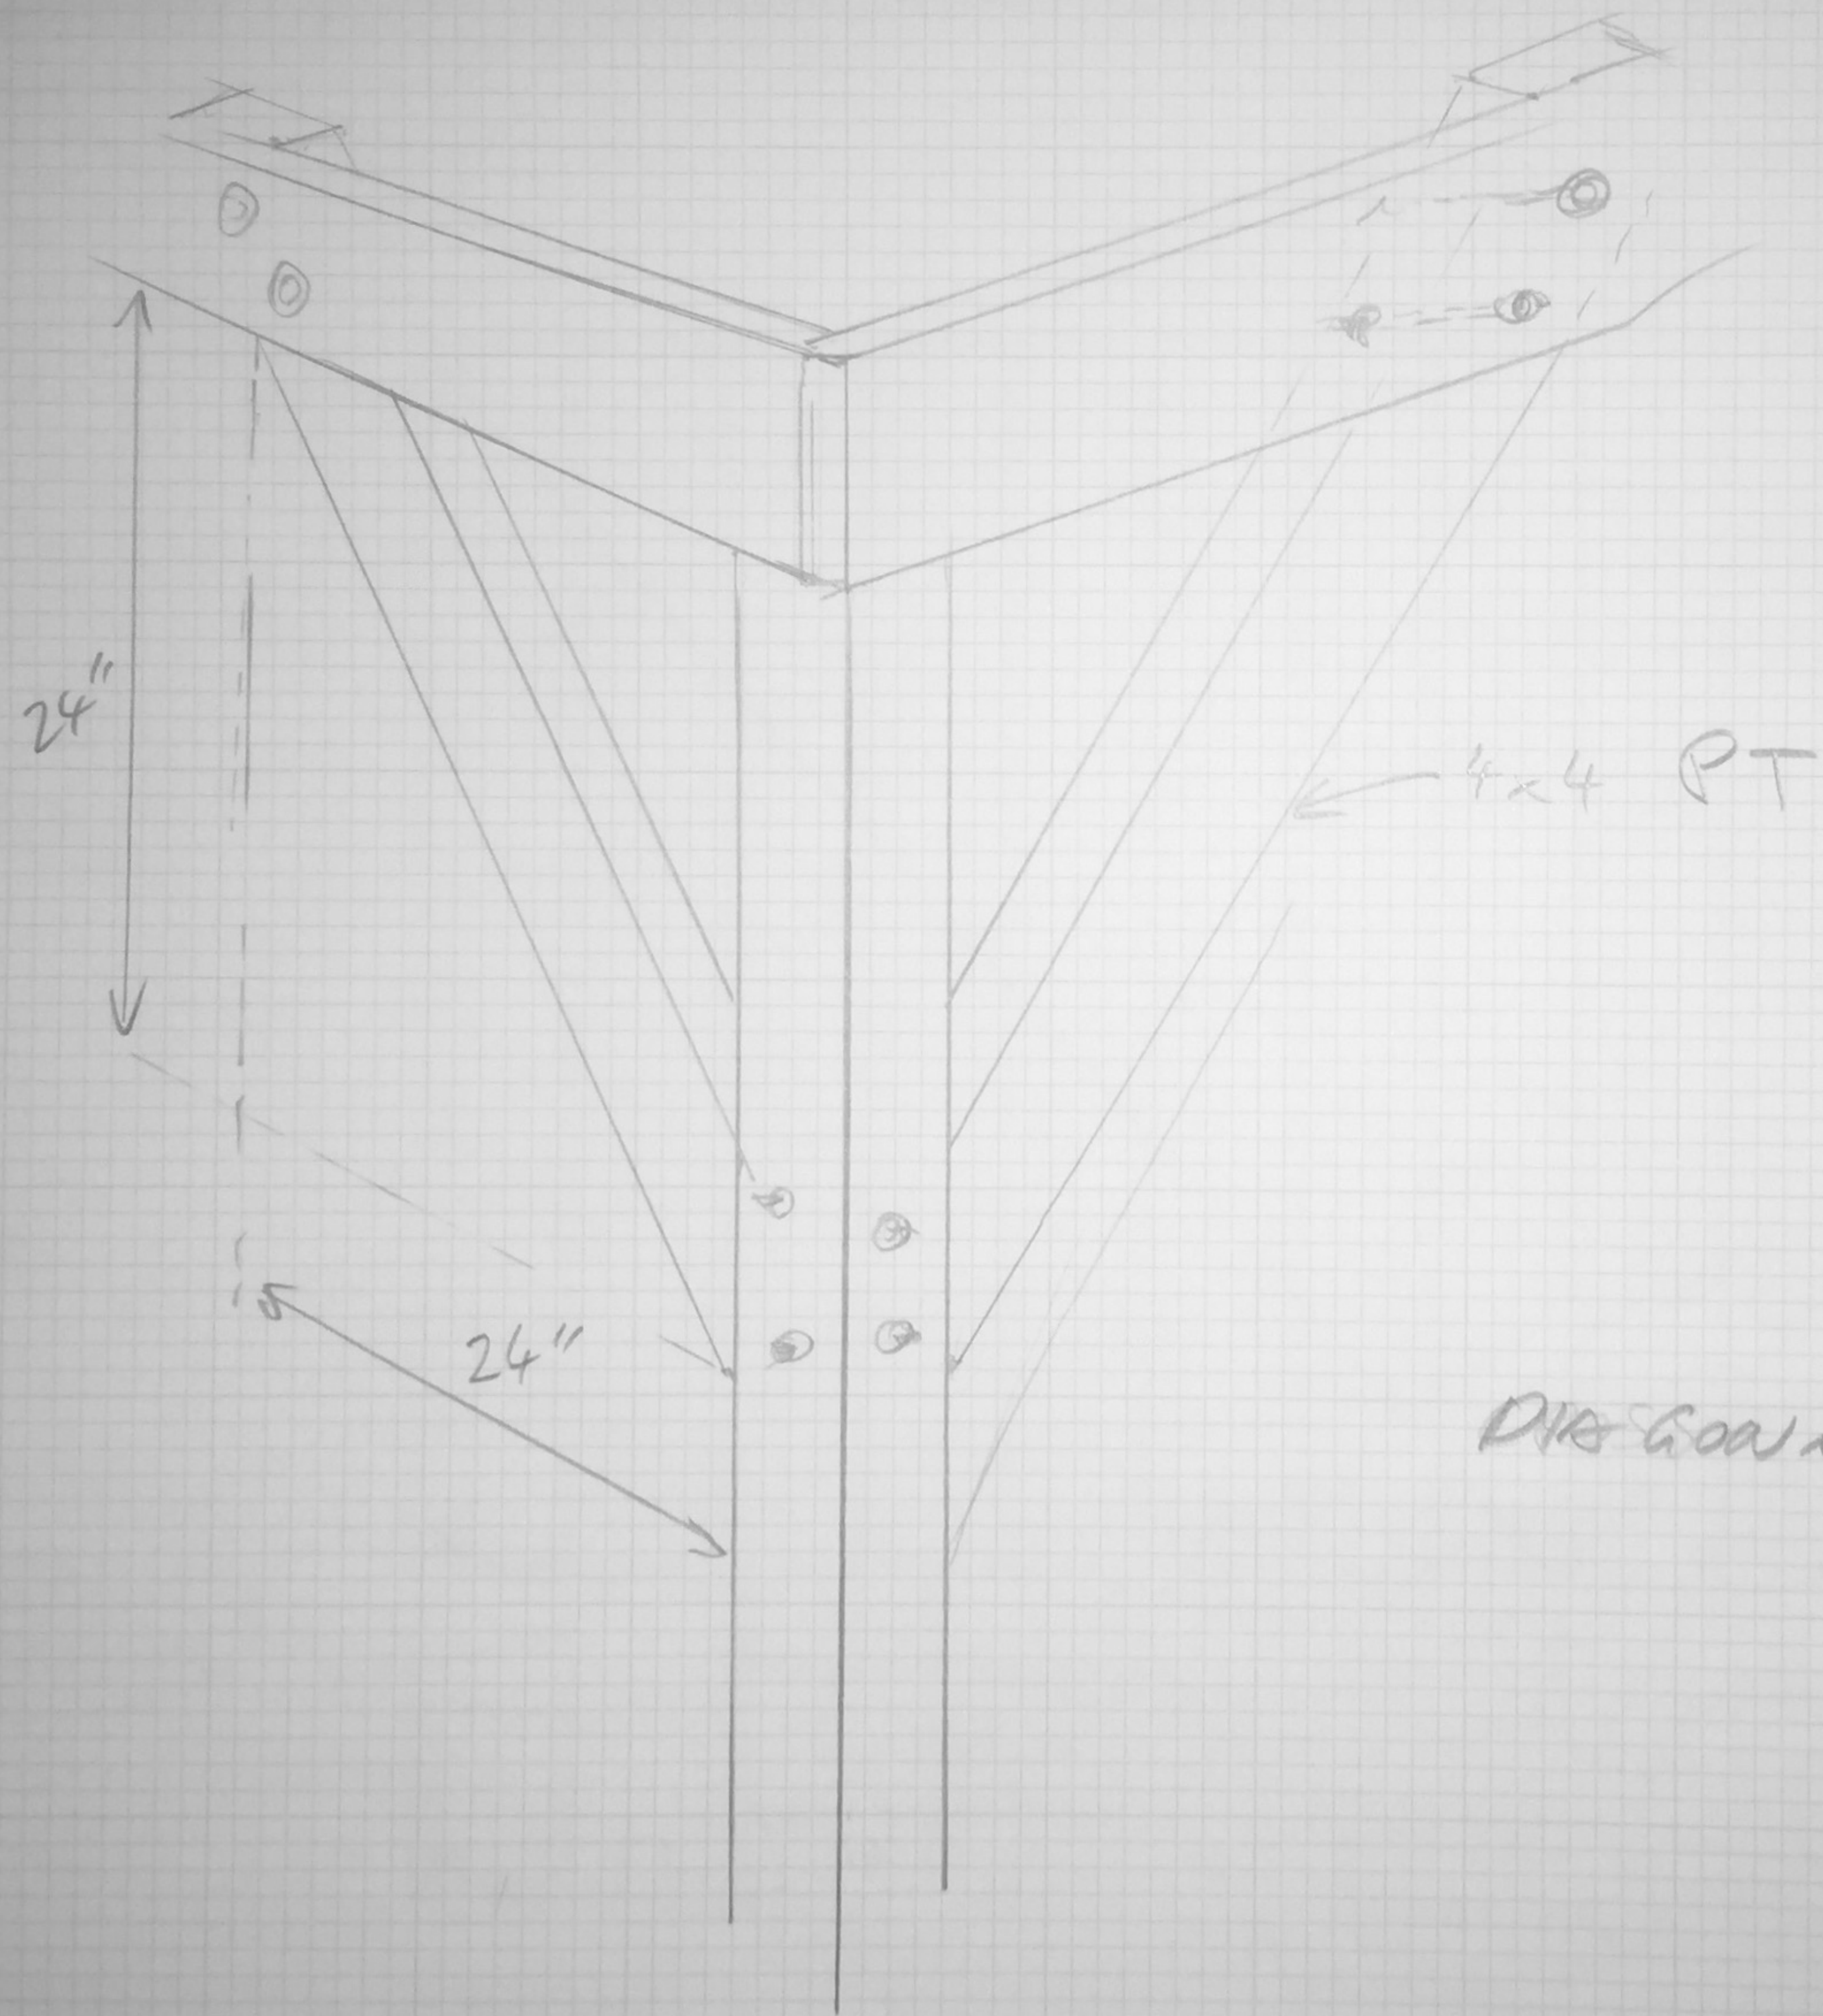

DIAGONAL BRACING