

Existing plaster walls in stairway will be repaired as needed.

26.0'

Stairs:  
Width: 42"  
Run: 8.25"  
Rise: 8"

60 minute fire door

Bathroom

Shower

Toilet

Sink



Vent pipe

Sink

Fridge

Stove

Chimney

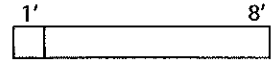 

1 foot = .17 inches

= 8' ceiling

Stairs:

headroom < 70-80"

headroom 80+"

56.0'

60 minute fire door

Bedroom

Stairs:  
Width: 35"  
Run: 9"  
Rise: 7"

Stairway walls and ceiling will have new 5/8" fire rated drywall installed.

Egress Window