



LEFT ELEVATION

NEW SKYLIGHTS

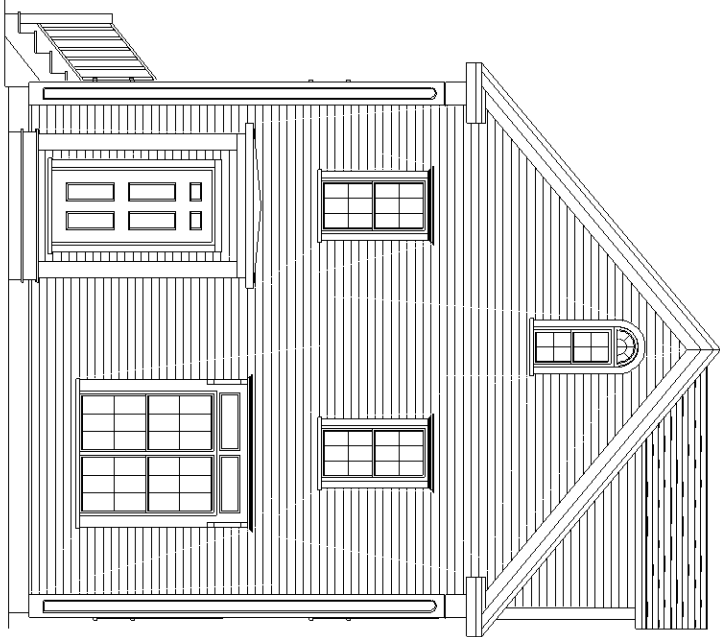


FRONT ELEVATION

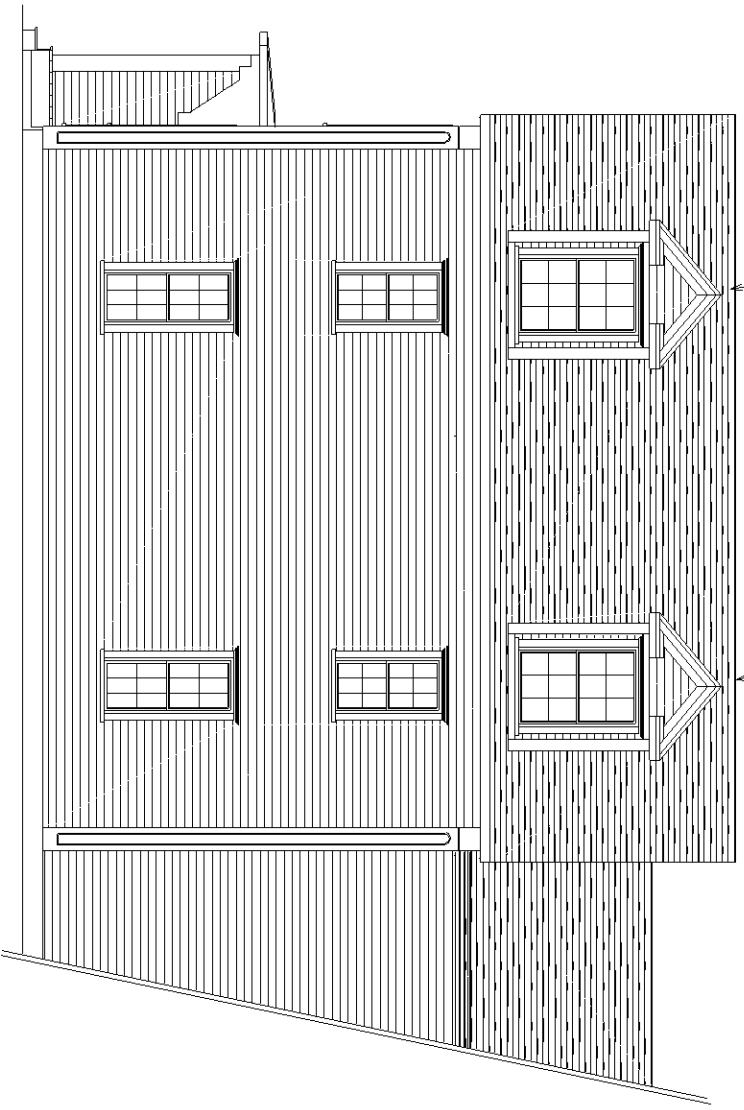


LEFT ELEVATION

NEW DORMERS

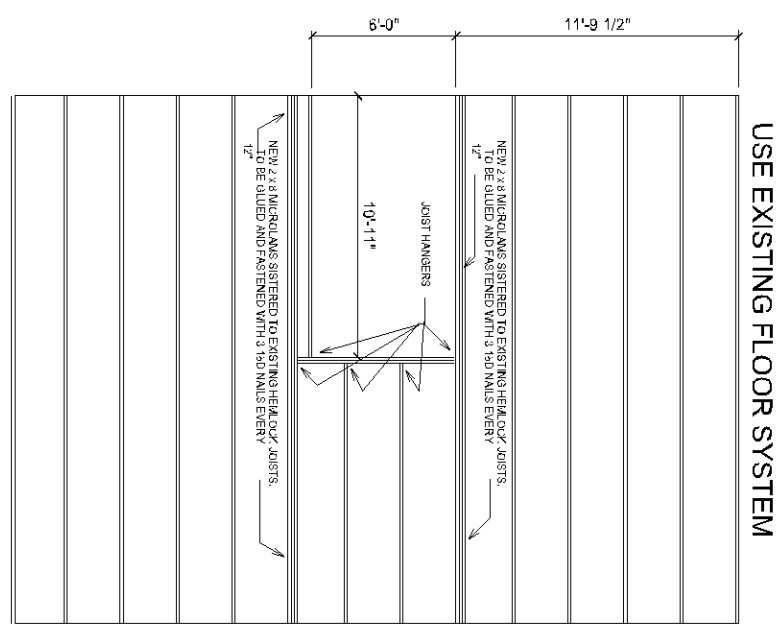

USE EXISTING FLOOR SYSTEM

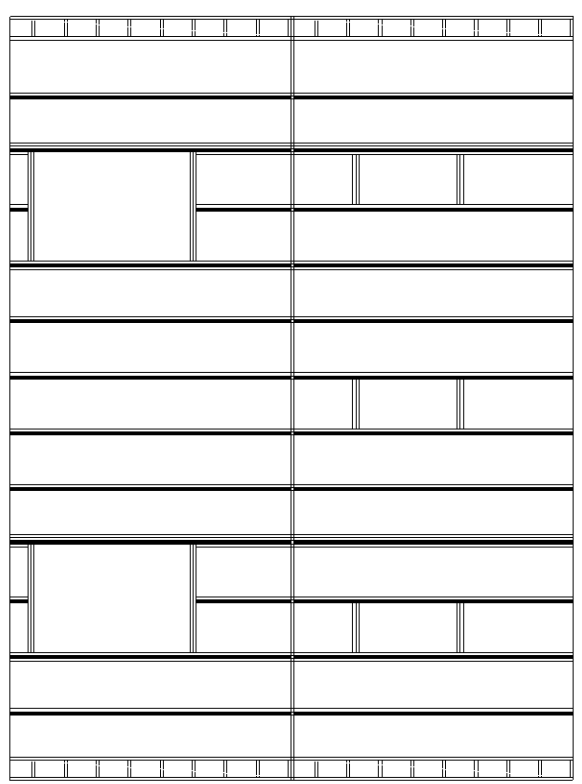

- NEW 2x8 RAFTERS SISTEERED TO EXISTING HEAL OAK RAFTERS.
- NEW RAFTERS TO BE GILDED AND FASTENED WITH 3 1/2 NAILS EVERY 1/2"
- EXISTING HELICAL RAFTERS