


1111

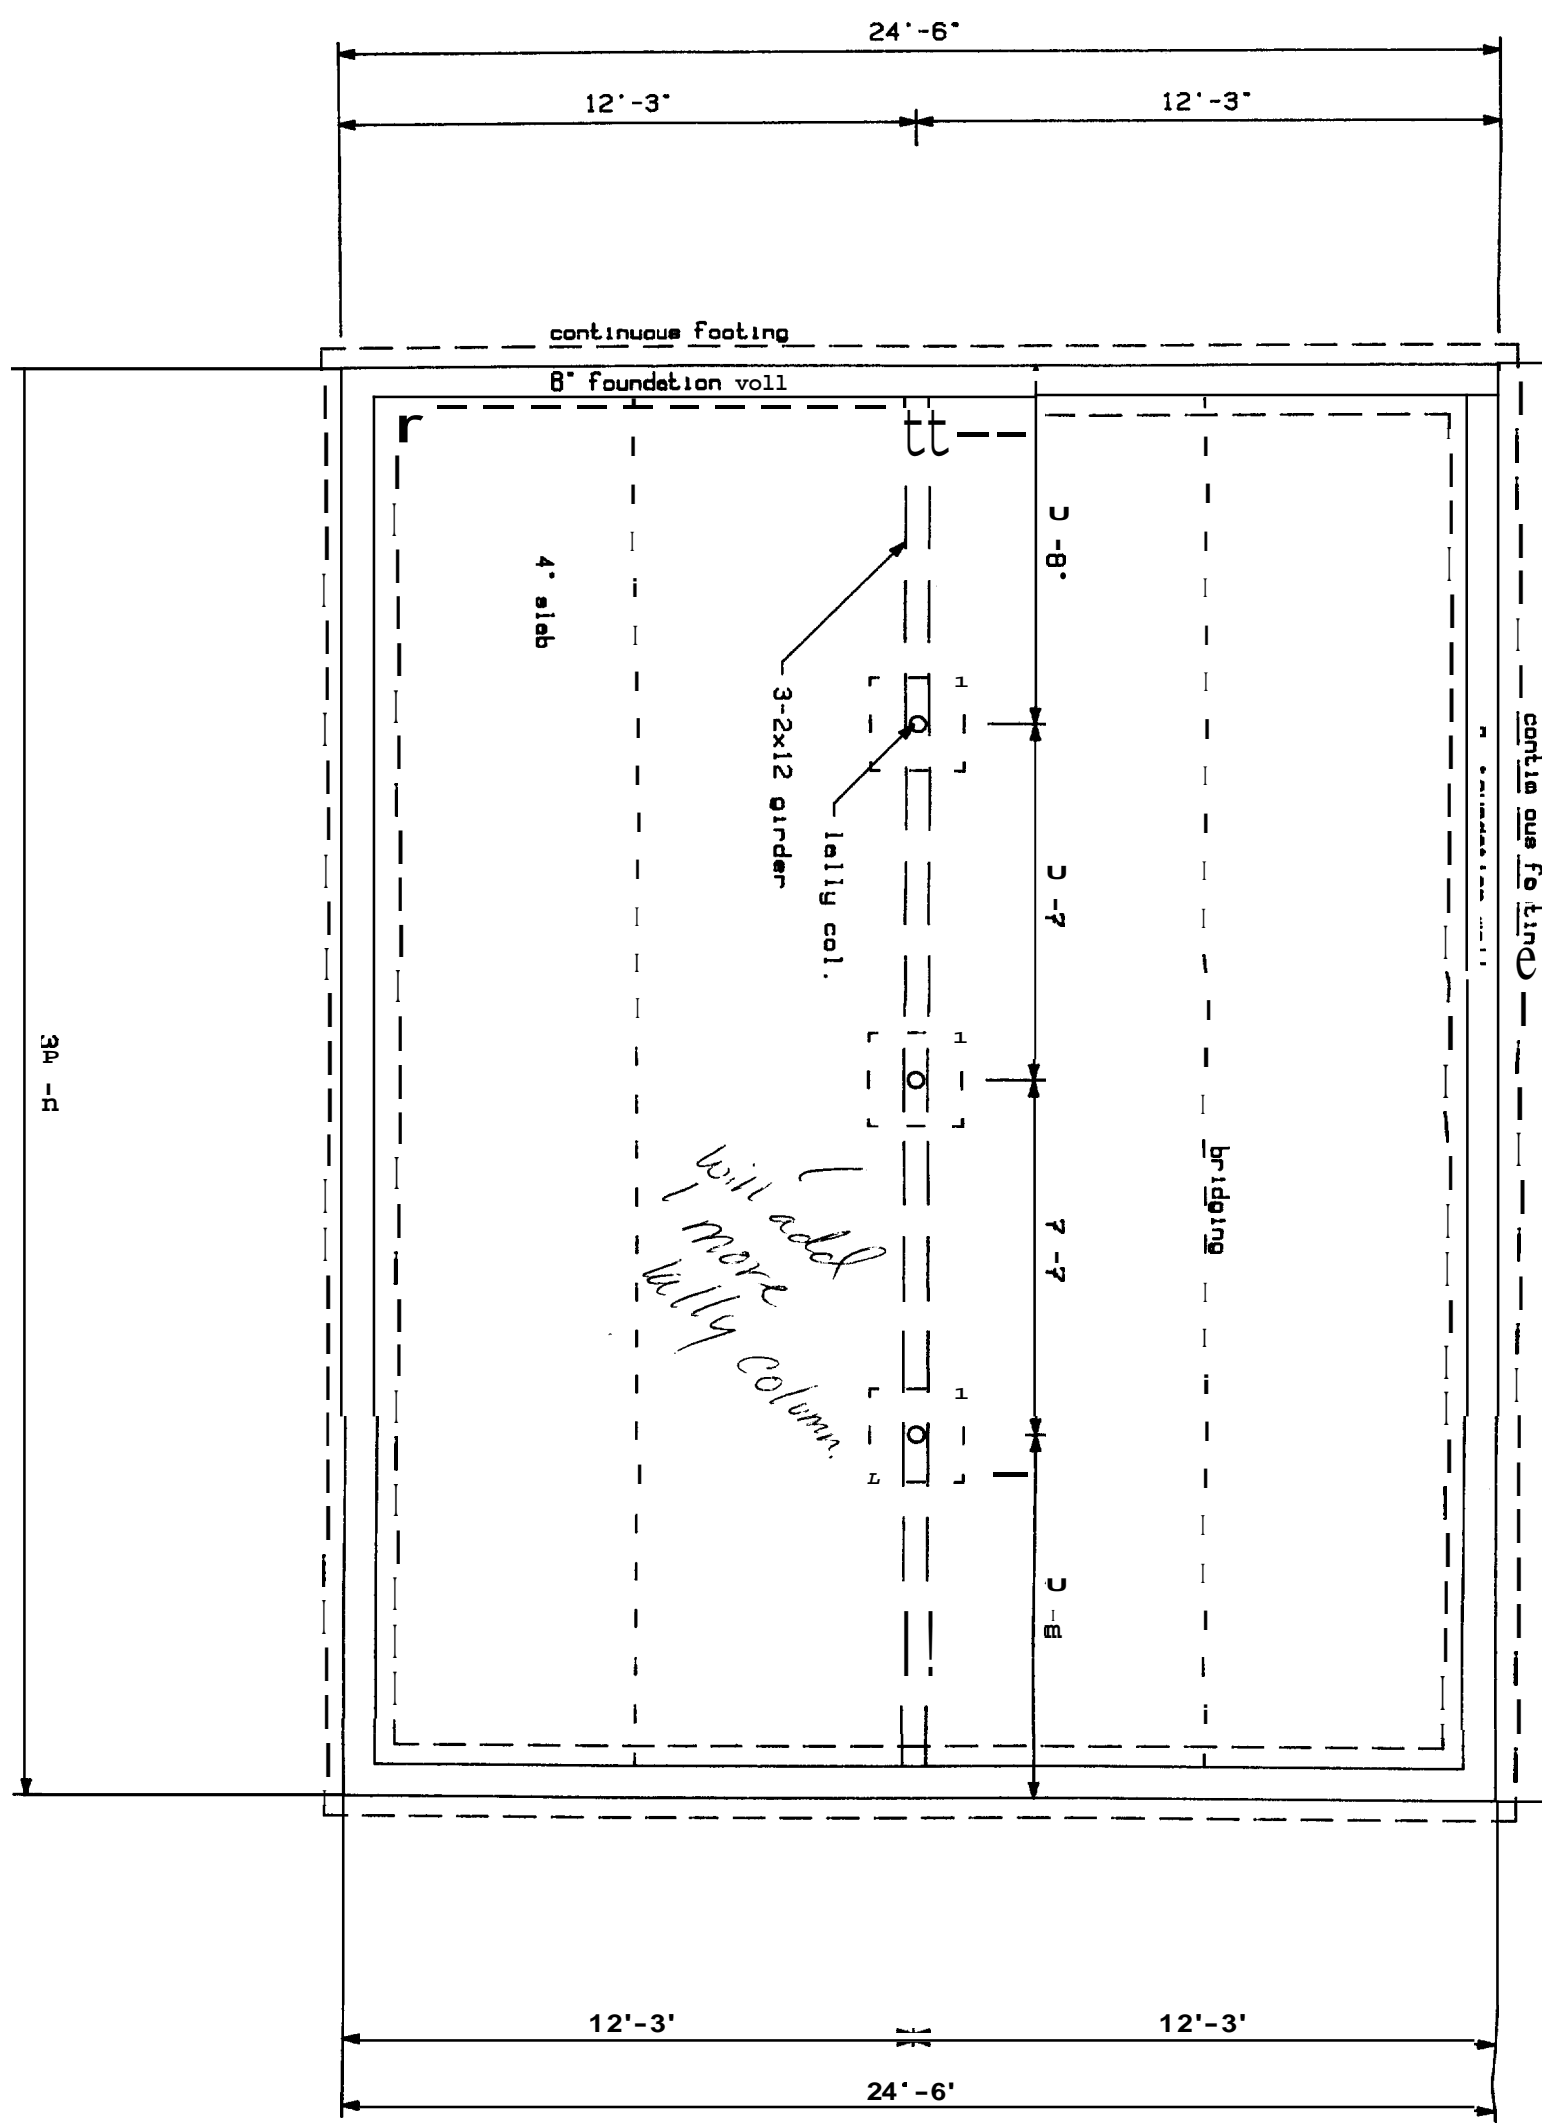

FOUNDATION PLAN